



PLAT OF SUBDIVISION  
 THE VILLAGES OF KILN CREEK  
**PARCEL B**  
 CORPORATE CENTER 9  
 COUNTY OF YORK, VIRGINIA

DATE: 1/30/96	SHEET 2 OF 2	SCALE: 1"=100'
PROJECT NO: 96-003	DRAWN BY: PAUL MICHAEL	

**SLEDD & ASSOCIATES, P.C.**  
 ENGINEERS PLANNERS SURVEYORS  
 11832 ROCK LANDING DRIVE, SUITE 203  
 NEWPORT NEWS, VIRGINIA 23606  
 (804) 873-3386

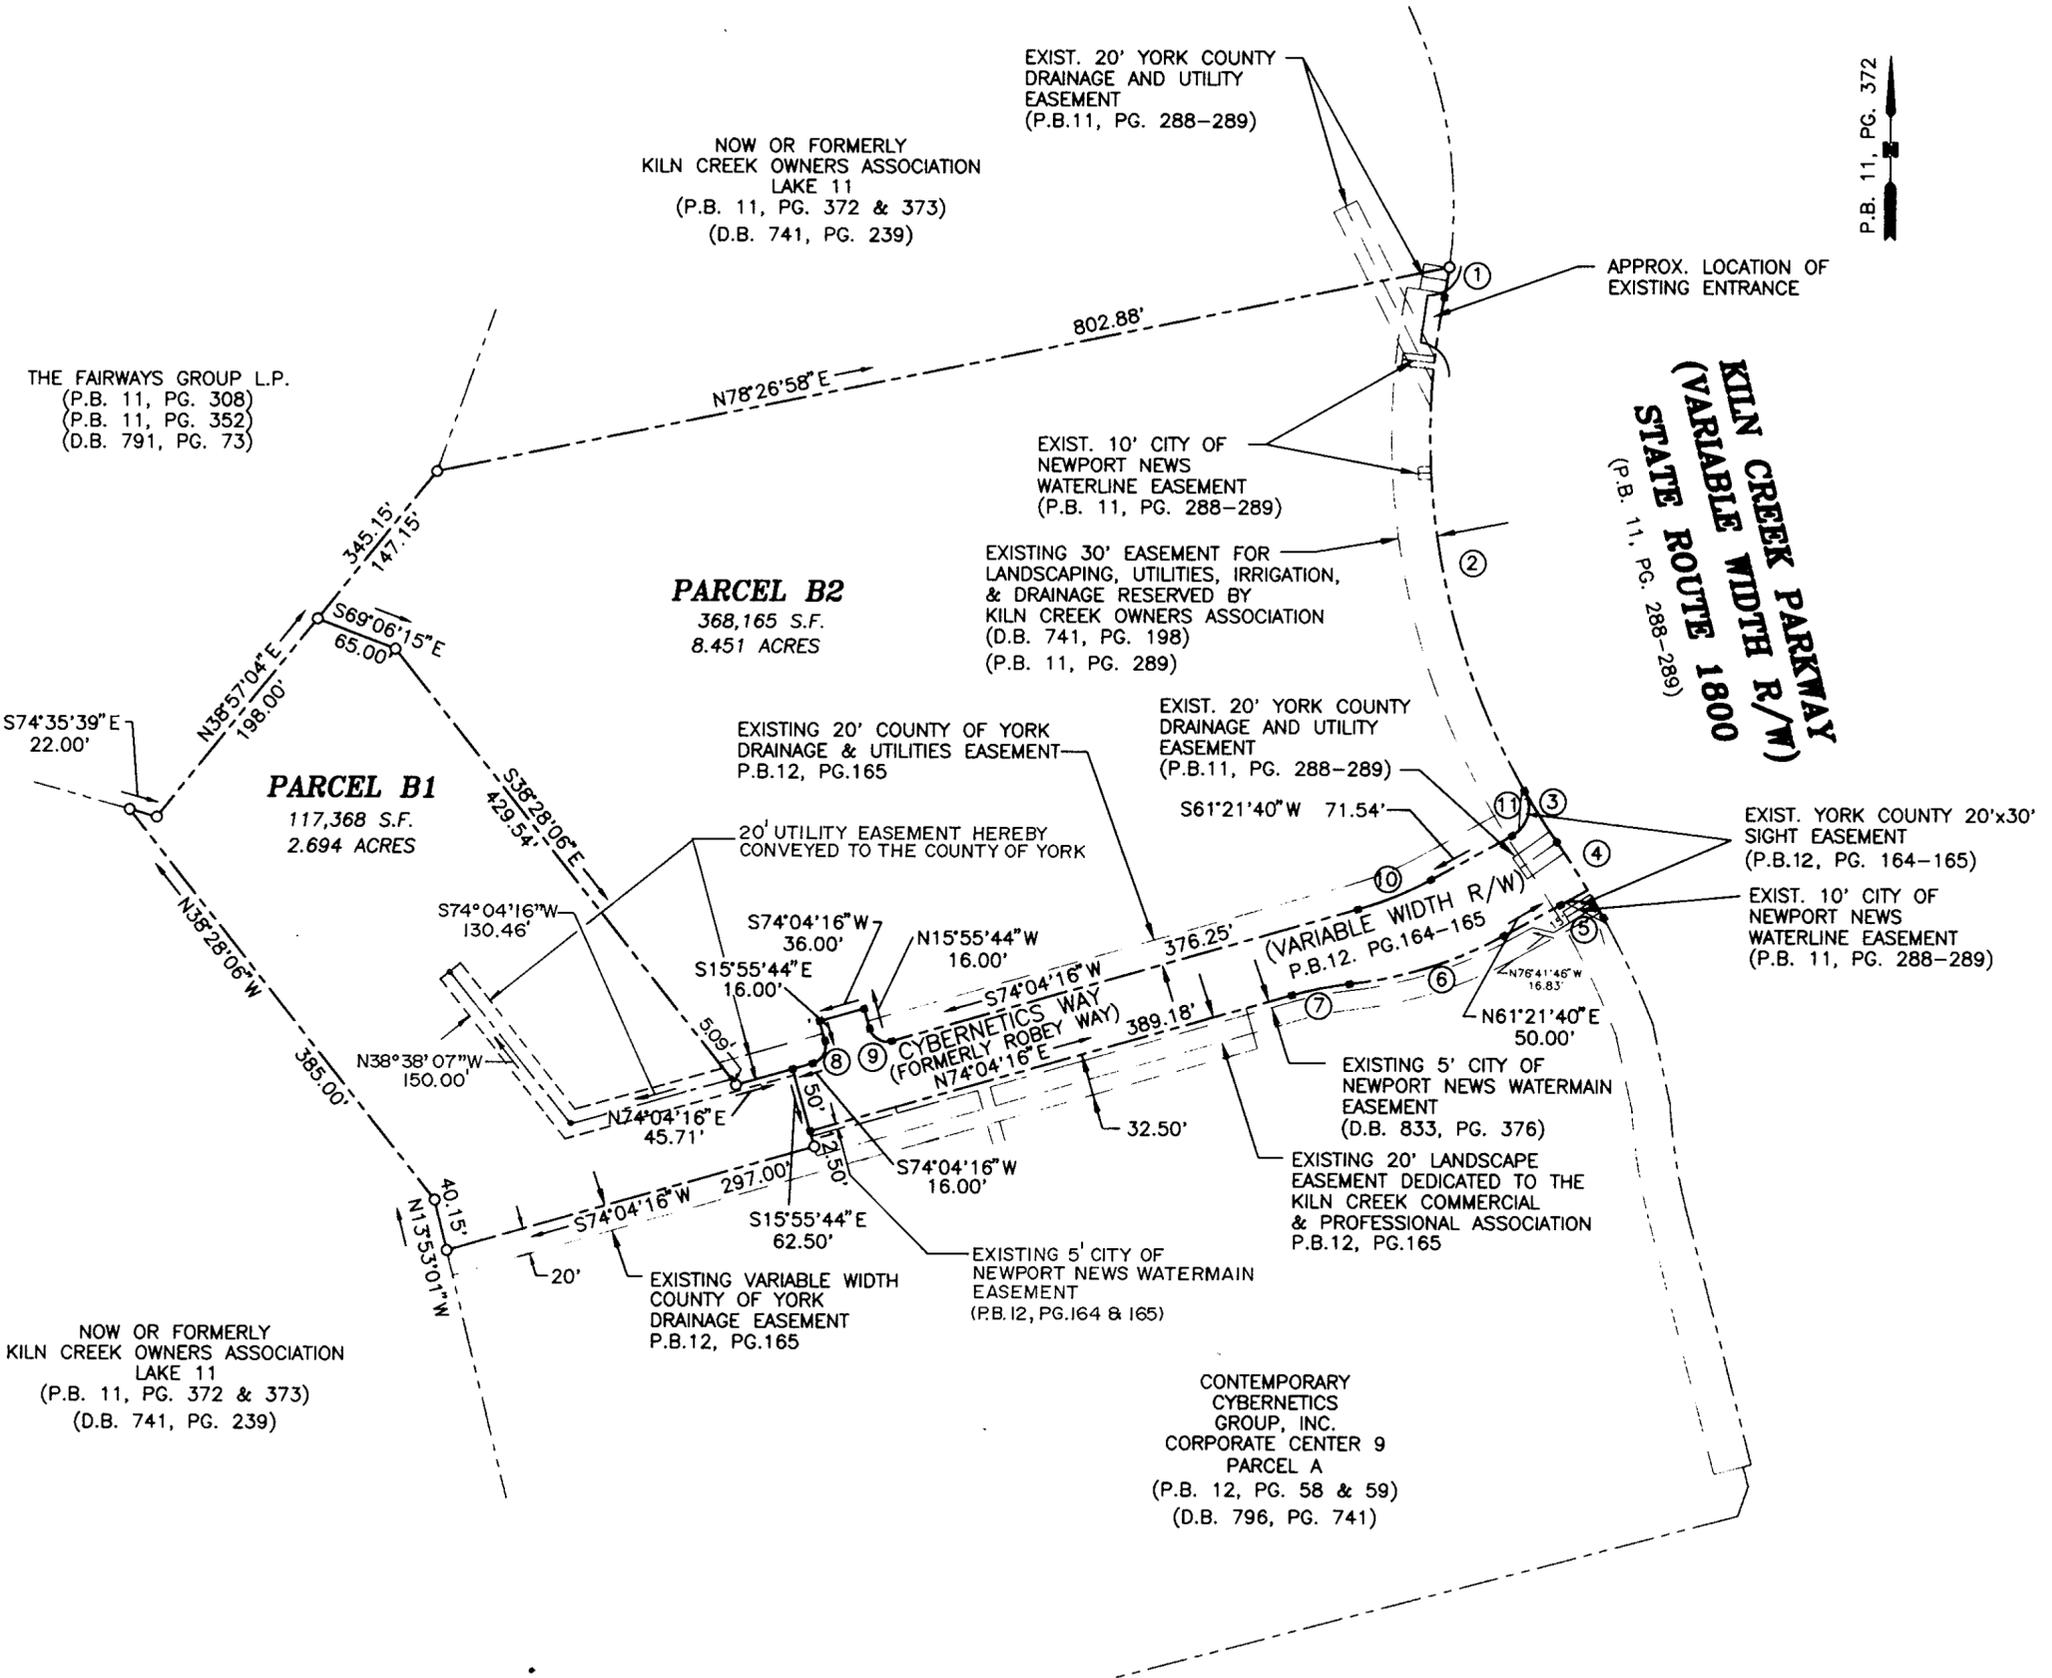

**VICTORY BOULEVARD  
 STATE ROUTE NO. 171  
 140' MIN. R/W**

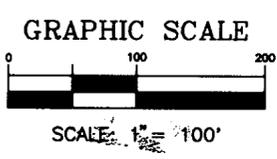

- LEGEND**
- INDICATES CONC. MON. TO BE SET
  - INDICATES IRON PIPE TO BE SET

APPROVED:  
 YORK COUNTY BOARD OF SUPERVISORS  
 BY: John T. Quinn, PE  
 PLAT APPROVING AGENT  
 DATE: 5/30/96

STATE OF VIRGINIA  
 COUNTY OF YORK

IN THE CLERK'S OFFICE OF THE CIRCUIT COURT FOR THE COUNTY OF YORK, THE 31 DAY OF MAY, 1996.  
 THIS MAP WAS PRESENTED AND ADMITTED TO RECORD AS THE LAW DIRECTS IN PLAT BOOK 12, PAGE 378.

TESTE: Nancy B. Kane  
 CLERK  
 BY: Dachae R. Mousa