

YORK COUNTY
APPROVED FOR RECORDATION

BY: John T. Klum
TITLE: DIRECTOR OF ENV. & DEV. SERVICES
DATE: NOVEMBER 12, 1997

538

TO EXTEND TO
NEAR LOW WATER.

NOW OR FORMERLY
BRYANT
(D.B. 447, Pg. 288)

I, Donald W. Davis
HEREBY CERTIFY THAT THE
SURVEY REPRESENTED BY THIS
PLAT WAS MADE BY ME ON
THIS DATE AND IS CORRECT
TO THE BEST OF MY KNOW-
LEDGE AND BELIEF THERE ARE
NO ENCROACHMENTS OF BUILD-
INGS UNLESS SHOWN HEREON.

DAVIS & ASSOCIATES
SURVEYORS & PLANNERS
YORK COUNTY, VIRGINIA

SYMBOLS:
—○— PIPE FOUND
—○— PIPE SET
—○— ROD FOUND
—○— CONC. MONUMENT


CODE: 94-0914 DWNBYS-SH SCALE: 1" = 50'
COUNTY OF YORK, VIRGINIA
DATE: 20 OCT 97



JOB LOCATION#
PLAT OF THE PROPERTY OF:
THE LEGAL HEIRS OF A.G. MORGAN

PARCELS OF LAND

CONTAINING: 1.7 ± ACRES

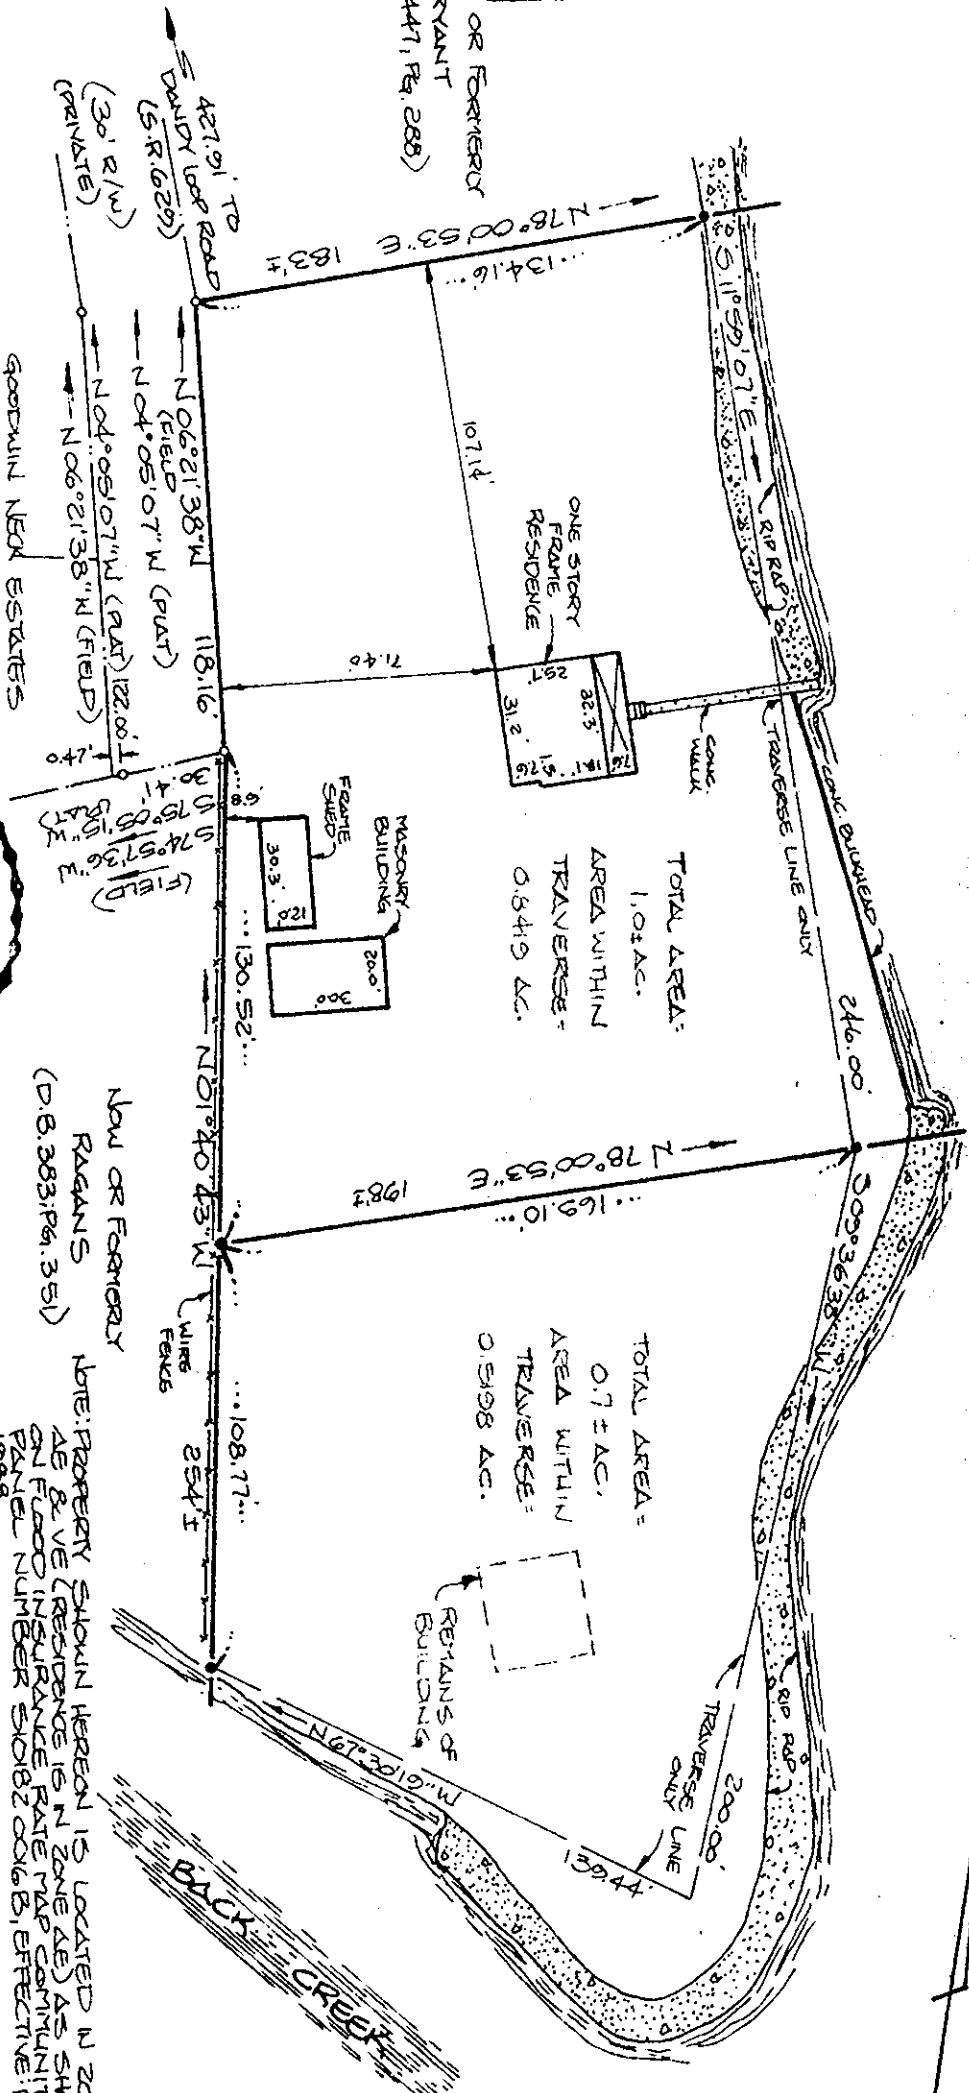

NOW OR FORMERLY
RAGANS
(D.B. 383, Pg. 351)

NOTE: PROPERTY SHOWN HEREON IS LOCATED IN ZONES
AS & VE (RESIDENCE IS IN ZONE AE) AS SHOWN
ON FLOOD INSURANCE RATE MAP COMMUNITY
PLANET NUMBER S00182 00618, EFFECTIVE DEC. 16,
1988.

PB 12 pg 538

Filed in the Clerk's Office, Circuit Court, York Co., Va.
the 20th day of November 1997

Nancy B. Kane, Clerk