

# PLAT SHOWING RESUBDIVISION OF WHITTAKERS MILL TRACT

BRUTON DISTRICT YORK COUNTY, VIRGINIA  
DATE: 05/28/98 SCALE: 1"=200'

SHEET 3 OF 6




VIRGINIA STATE GRID YORK COUNTY DATUM

U.S. NAVAL MINE DEPOT  
12-2




## Langley and McDonald, P.C.

Engineers · Surveyors · Planners  
Landscape Architects · Environmental Consultants  
VIRGINIA BEACH WILLIAMSBURG  
201 PACKETS COURT  
WILLIAMSBURG, VA 23185  
(804) 253 2975

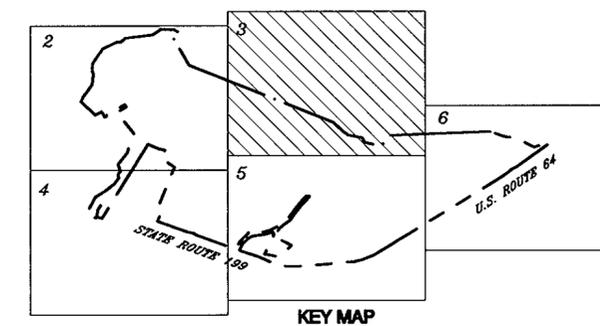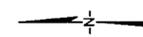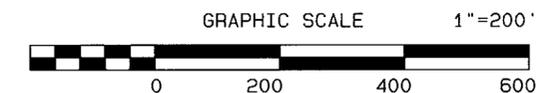

MATCH LINE SEE SHEET 2

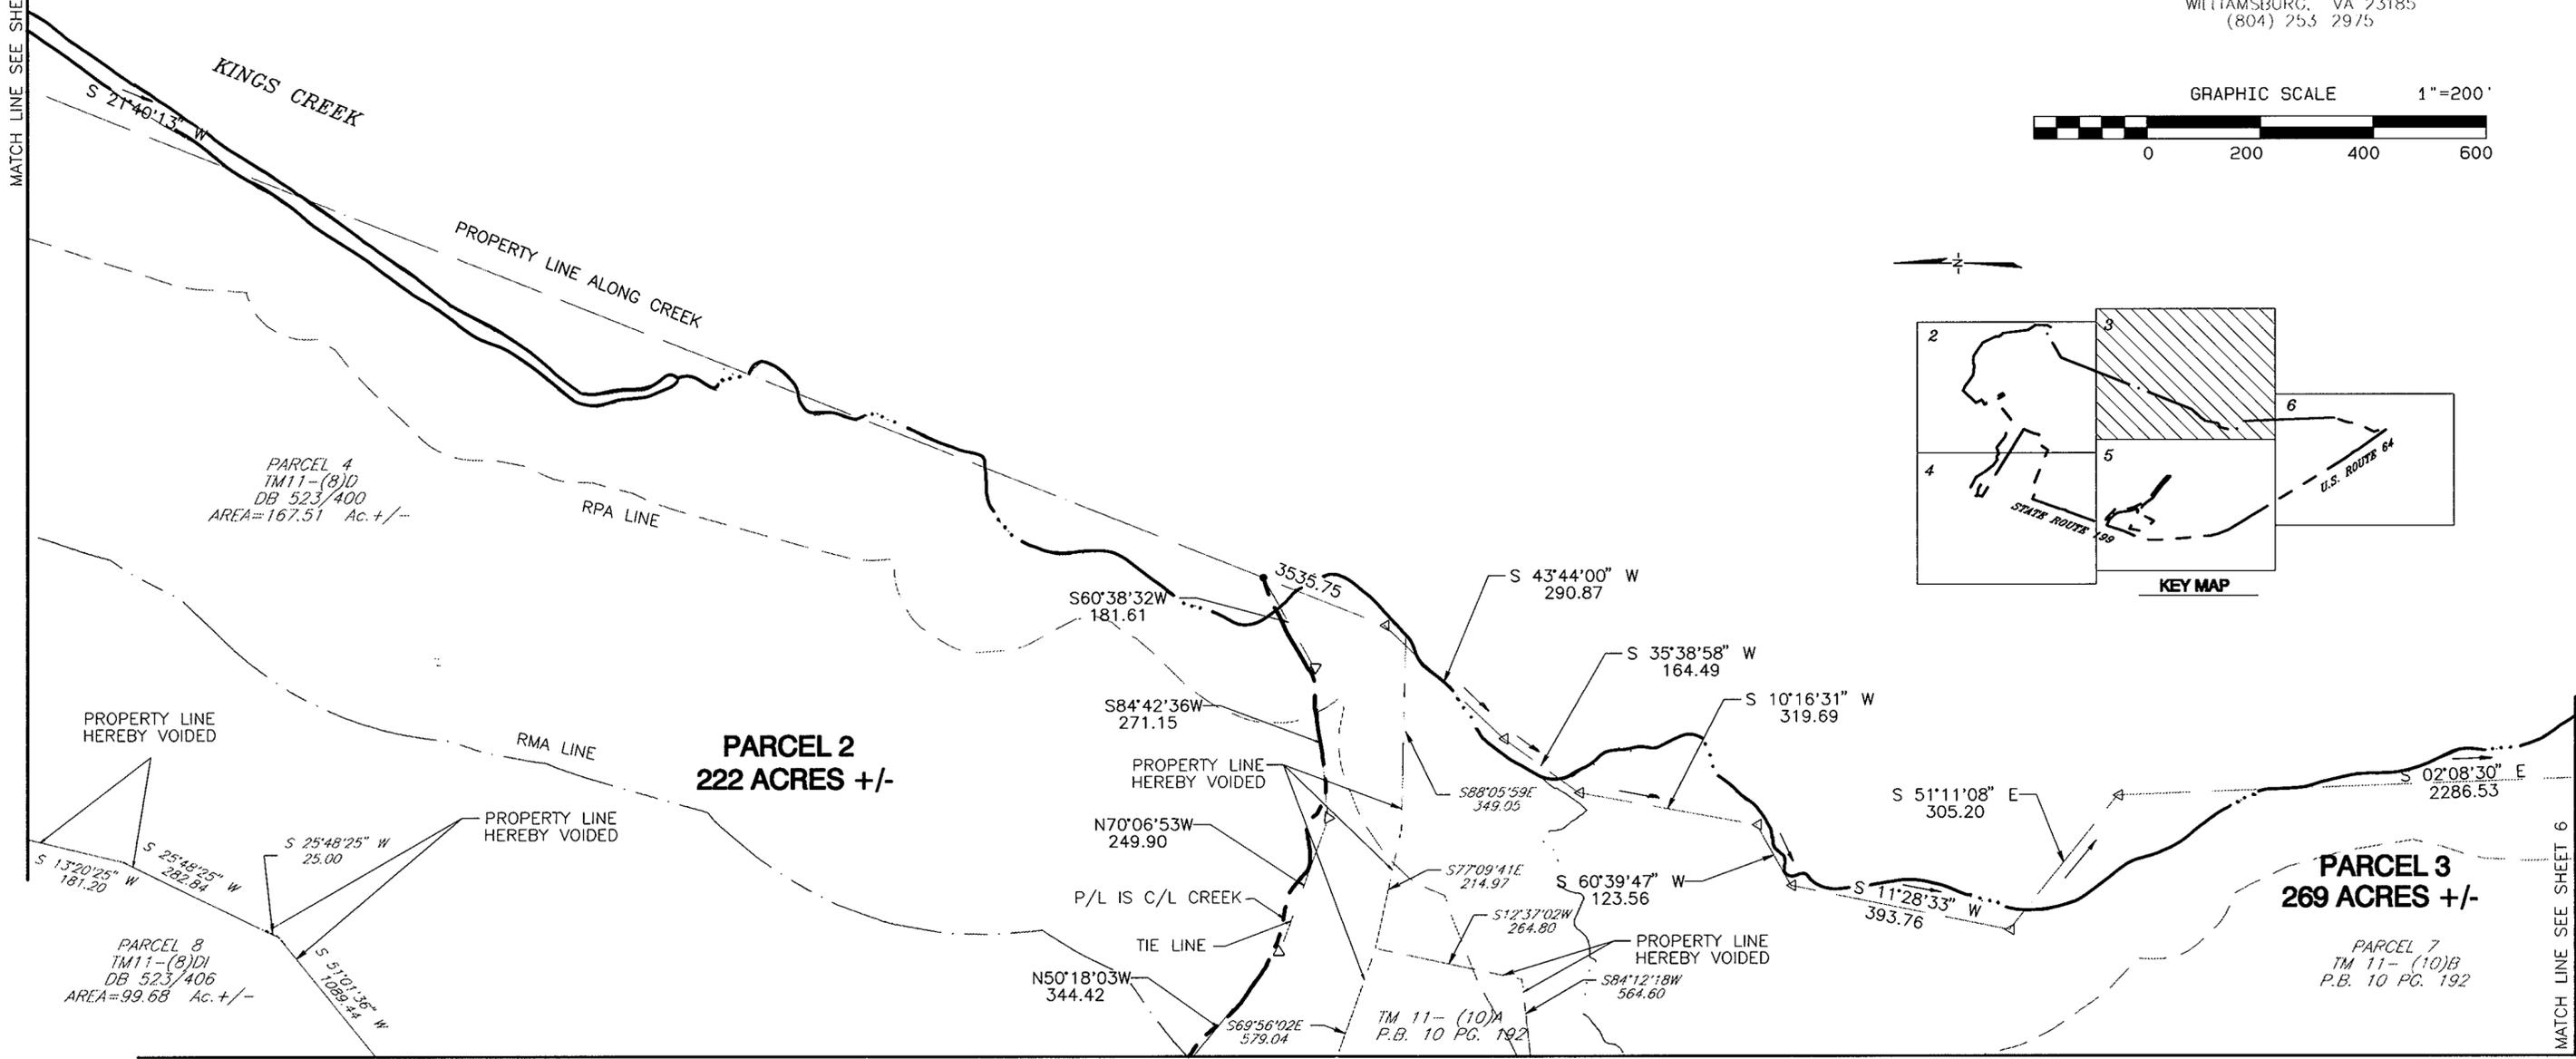

MATCH LINE SEE SHEET 5

MATCH LINE SEE SHEET 6

APPROVED:  
YORK COUNTY BOARD OF SUPERVISORS  
BY: De Maddalena 7/1/98  
PLAT APPROVING AGENT

STATE OF VIRGINIA  
COUNTY OF YORK  
IN THE CLERK'S OFFICE OF THE CIRCUIT COURT FOR THE COUNTY OF YORK THIS 28 DAY OF July 1998 THIS MAP WAS PRESENTED AND ADMITTED TO RECORD AS THE LAW DIRECTS IN PLAT BOOK 599 PAGE 3:45  
TESTE: Nancy B. Kang Clerk  
BY: [Signature]

