

A Plat and Survey of two small pieces of wood land, situate in Grafton District, York County, Virginia, a part of what is known as the Upper Wood land tract of the real estate of R. B. Williams deceased and being Lot No. 4, allotted and assigned to Lee V. Williams (widow) and Lot No. 3, allotted and assigned to Vivian M. Williams, Vivian M. Hurst, by a certain deed of partition had and made between the said widow and all the children of R. B. Williams deceased, bearing date on the 5<sup>th</sup> day of Feb 1914, and which partition deed is of due Record in the Clerk's Office of York County in Deed Book No. 33 at pages 288-289. Said Lots Nos. 4 & 3 having since been sold by the said Lee V. Williams & Vivian M. Hurst to G. F. Hogg of Grafton District, in said County of York. Surveyed for the said G. F. Hogg by Sydney Surveyor for York County, Nov: 26<sup>th</sup> 1915. These two lots adjoin each other and the survey are consolidated into one tract & embraced in one Survey. The acreage courses and distances are given on the plat. Given under my hand at New Yorktown, this the 27<sup>th</sup> day of November 1915.


Sydney Smith  
County Surveyor

PB1-6

RECORDED W/ DB 51-370

CARRYS ENTIRE PARTION  
... this the 27<sup>th</sup> day of November 1915

Sydney Smith  
County Surveyor

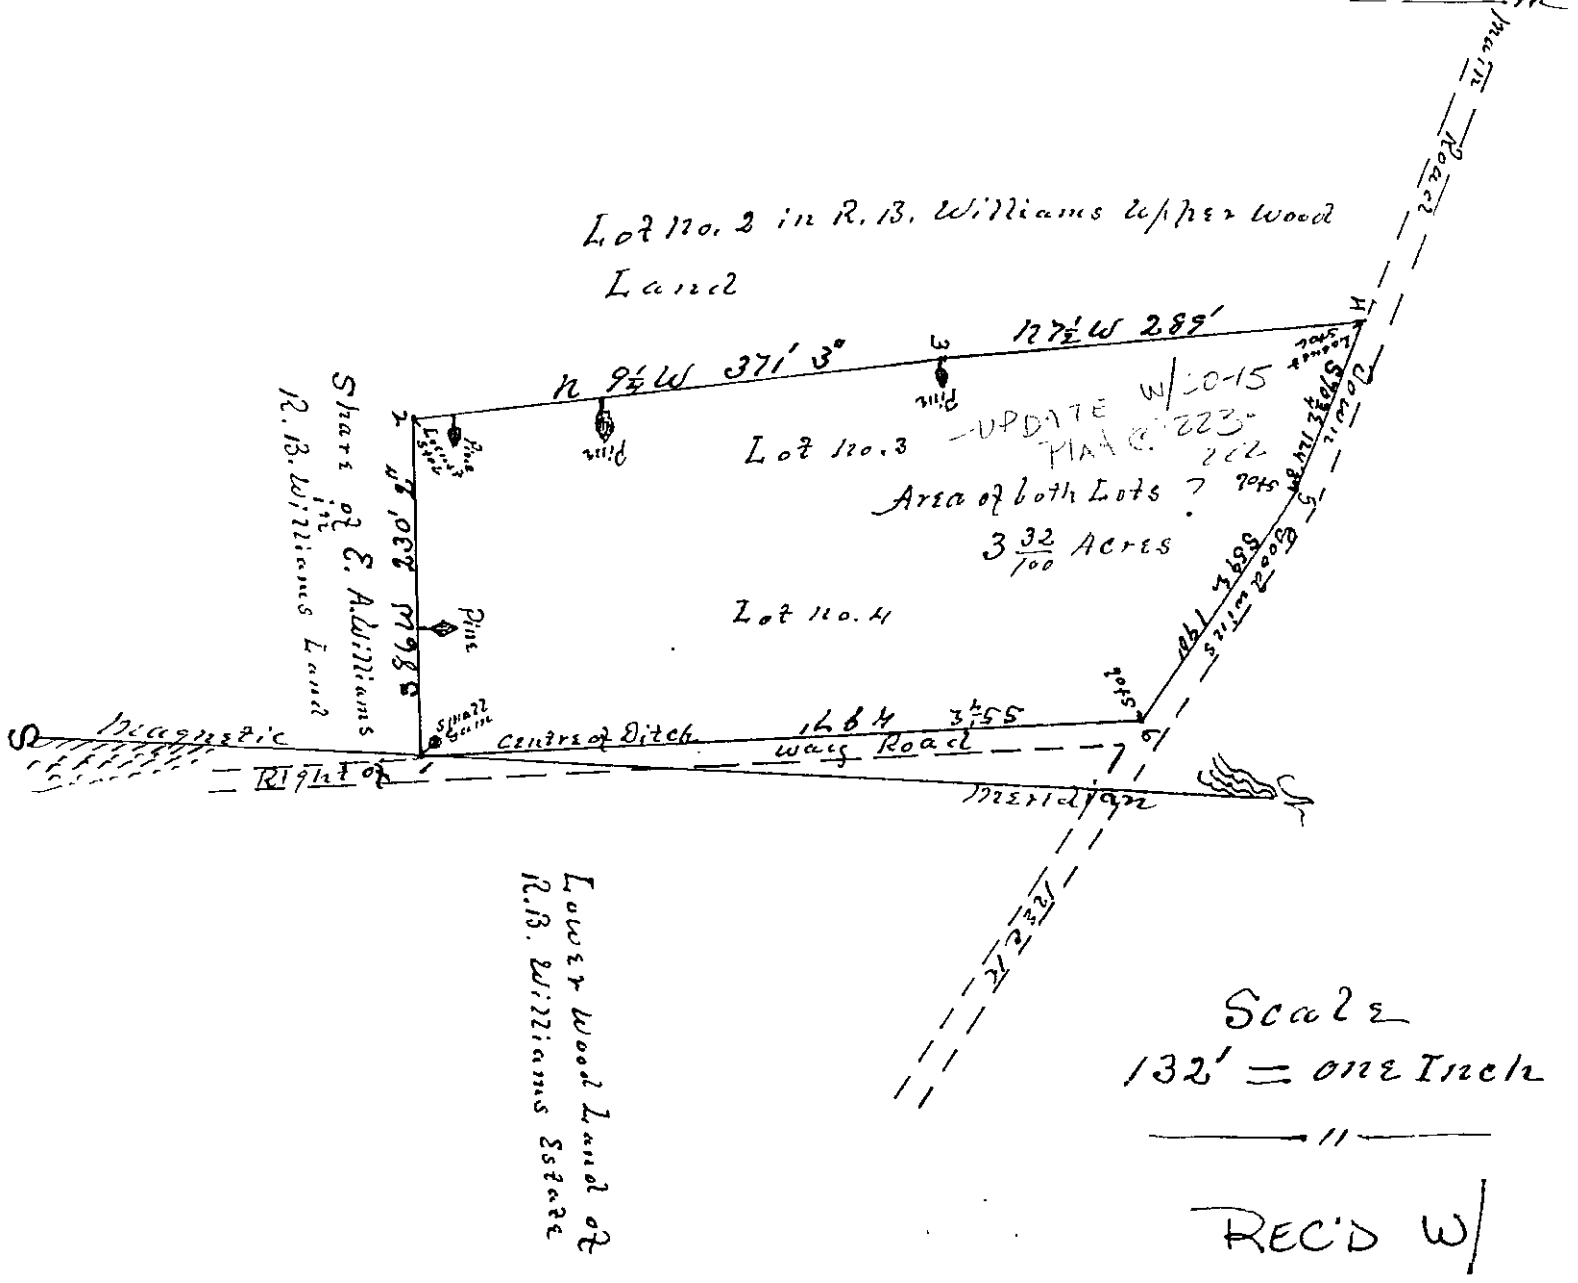

20-(14 BACK REF: ALSO 13?)