


D.B: 61 - ~~151~~
151

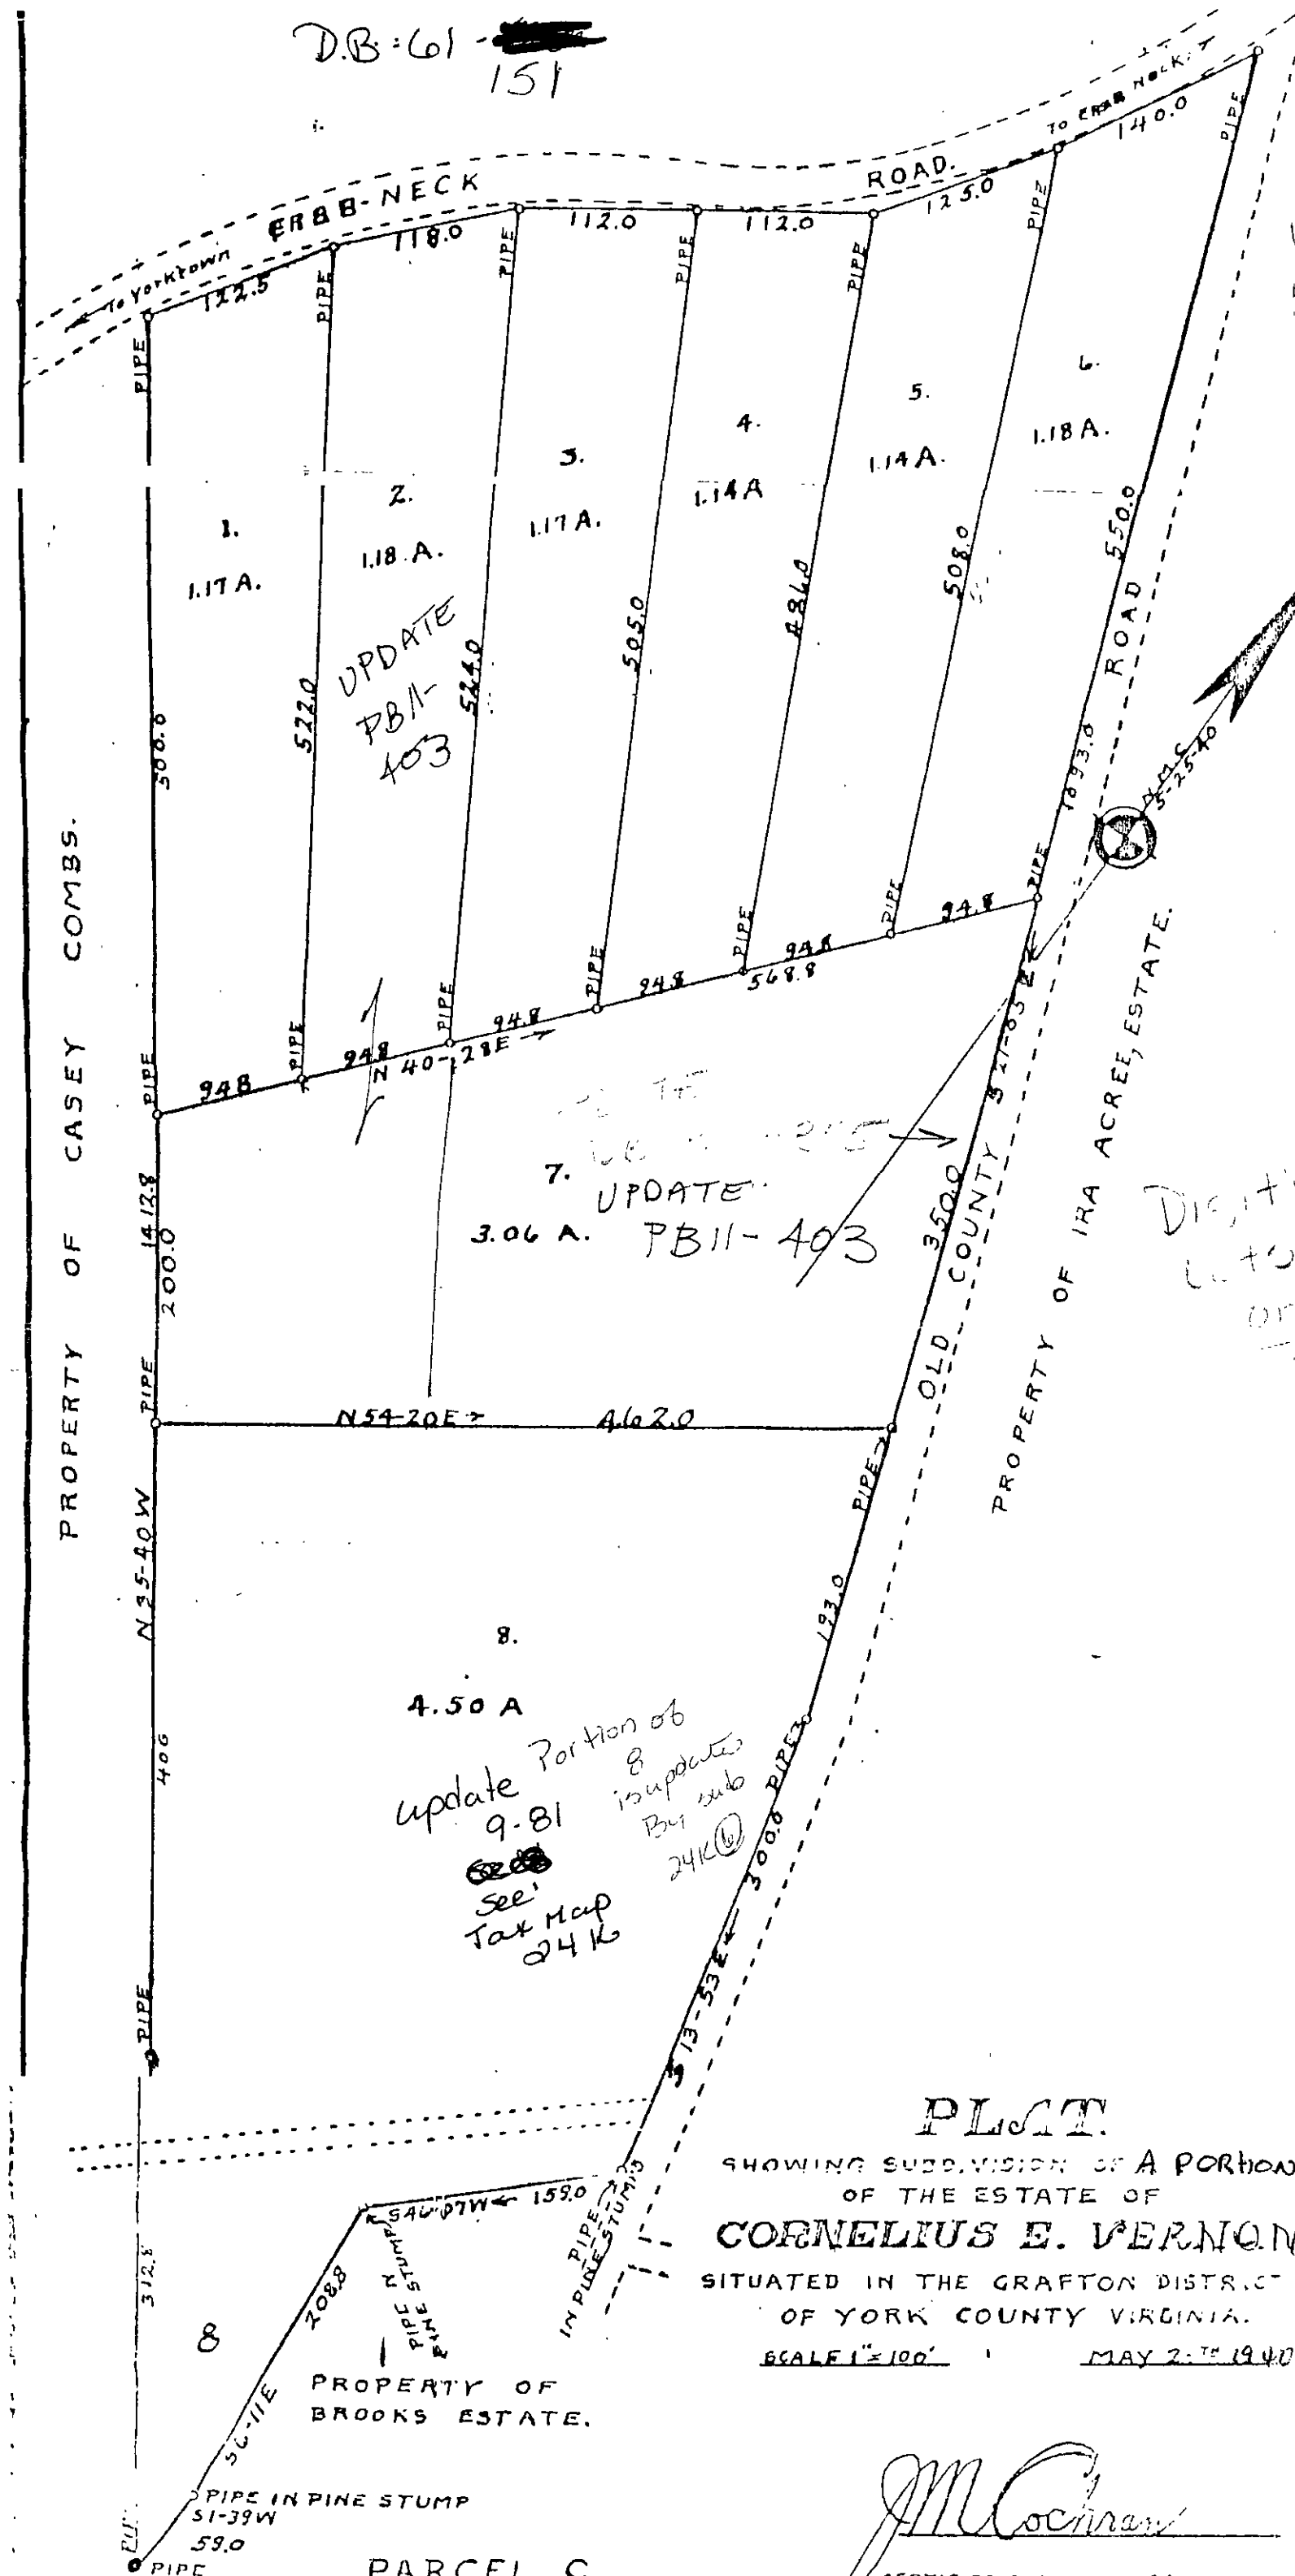

UPDATE
PB11-403

7. UPDATE
3.06 A. PB11-403

update Portion of
8 is updated
By sub
24K
See
Tax Map
24K

Digitize
lots 1-7
only

PLAT
SHOWING SUBDIVISION OF A PORTION
OF THE ESTATE OF
CORNELIUS E. VERNON
SITUATED IN THE GRAFTON DISTRICT
OF YORK COUNTY VIRGINIA.
SCALE 1"=100' MAY 2ND 1940

M. Cochran
CERTIFIED CIVIL ENGINEER

Tax Map 24E (1)

PROPERTY OF CASEY COMBS.

PROPERTY OF IRA ACREE, ESTATE.

PROPERTY OF
BROOKS ESTATE.

PARCEL C.