


D.B - 94 - 241

55
10/15/54

241

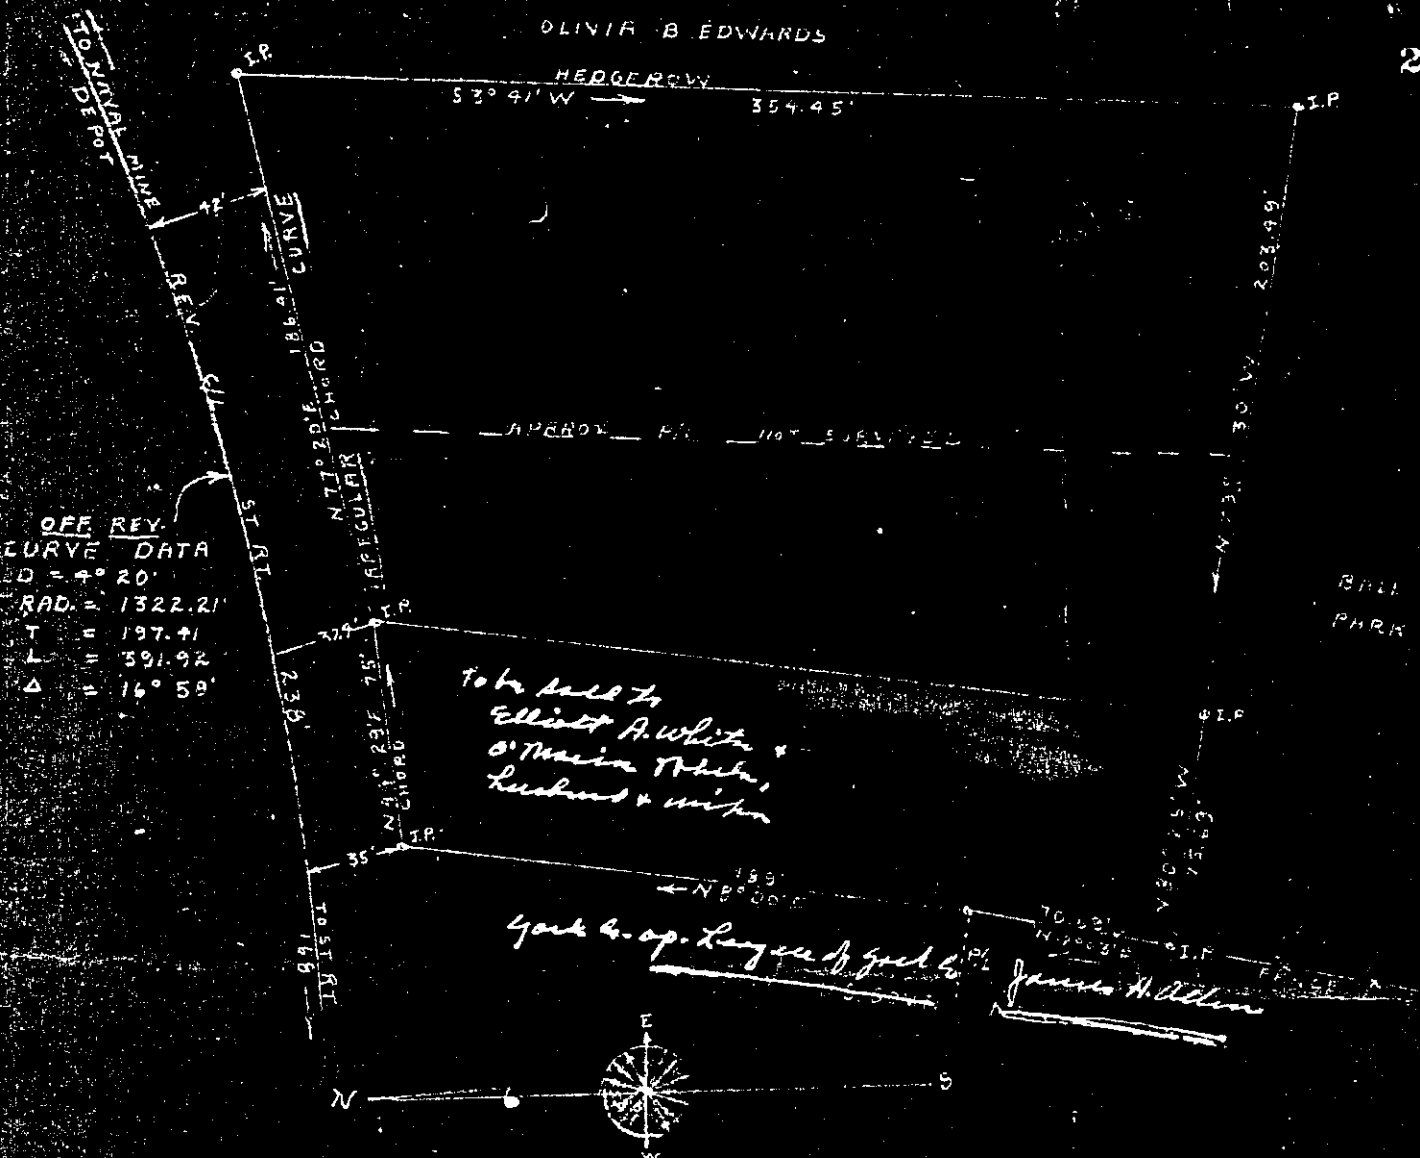

PLAT SHOWING PARCEL OF LAND FORMERLY BELONGING
 TO IRENE WASHINGTON NOW OWNED BY CHARLISE
 BROWN & ALICE HOLIDAY, BROWN'S PORTION OF ONE ACRE
 BEING ON WEST SIDE & THE REMAINDER OF EIGHTY
 SEVEN HUNDRED FORTY ACRES BEING ON EAST SIDE
 LOCATED IN ~~NELSON~~ DISTRICT YORK COUNTY VA
 SURVEYED 2-10-54 BY W.D. Thomas C.S. # 579

NOTE EDWARDS AND CARTER CONSULTED ON P/L

CUTTING LINE → 6 BLUE LINES TEL. 756WZ

17-106A

17-106, 106A & 107