


J. F. TAYLOR

Wm. E. TAYLOR

BOOK 162 PAGE 43

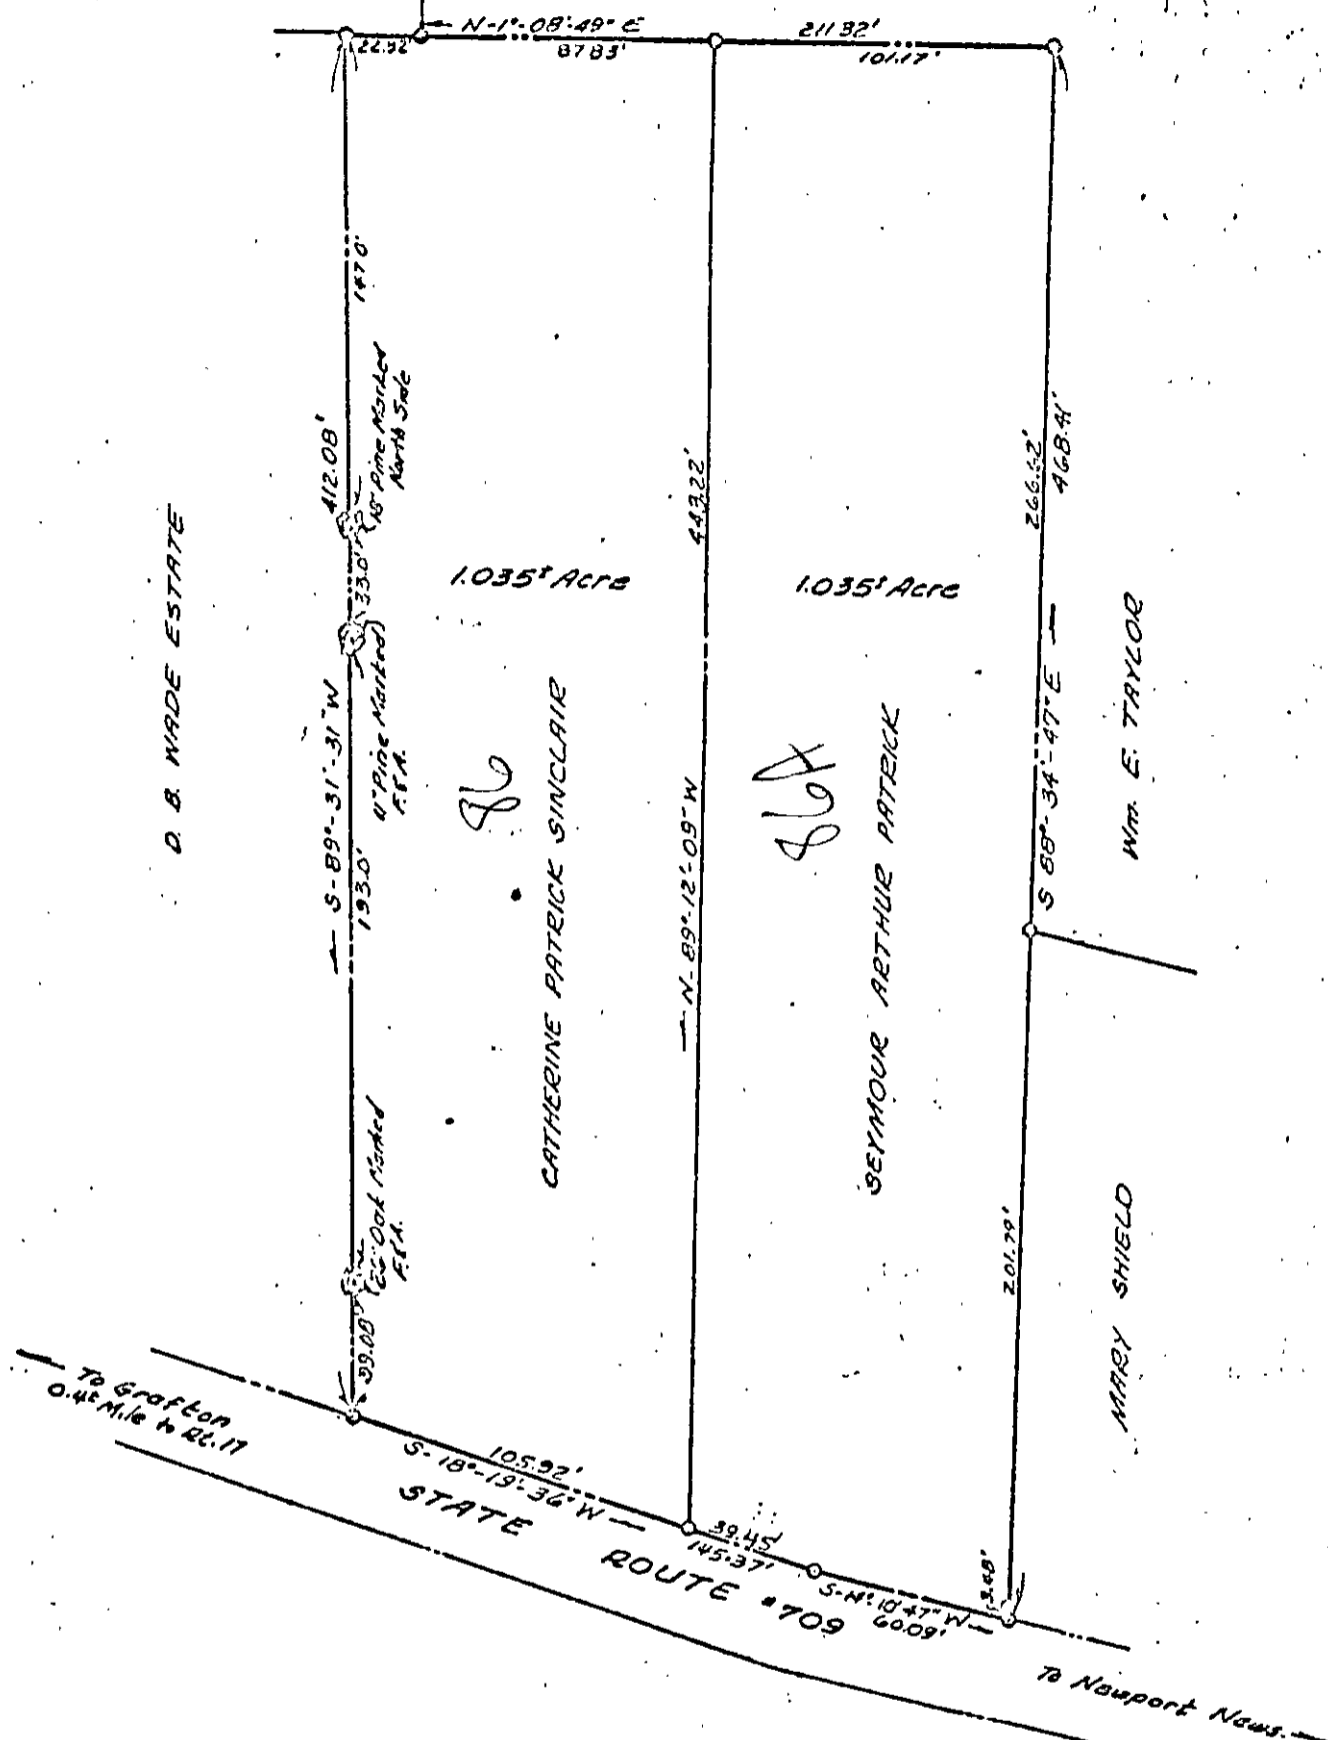

Reference is made to plat made by
 Weatherill D. Thomas, dated December, 1957
 and recorded in D.B. 128 pg. 34, and plat
 made by M. W. Thomas dated Sept. 2, 1928
 recorded in plat book 1, pg. 96, in the
 Clerk's Office of The Circuit Court York
 County, Virginia

○ Indicates iron pipe set
 ● Indicates iron pipe found

Hugh C. Dischinger
 HUGH C. DISCHINGER, C.E. & C.L.S.

PLAT OF THE CHARLES PATRICK ESTATE GRAFTON DISTRICT YORK COUNTY, VA.	
MURRAY & DISCHINGER-ENGINEERS HAMPTON VIRGINIA	
SCALE: 1"=60'	DATE: July 25, 1962
REVISIONS	JOB NUMBER 62-6-683