


166-77

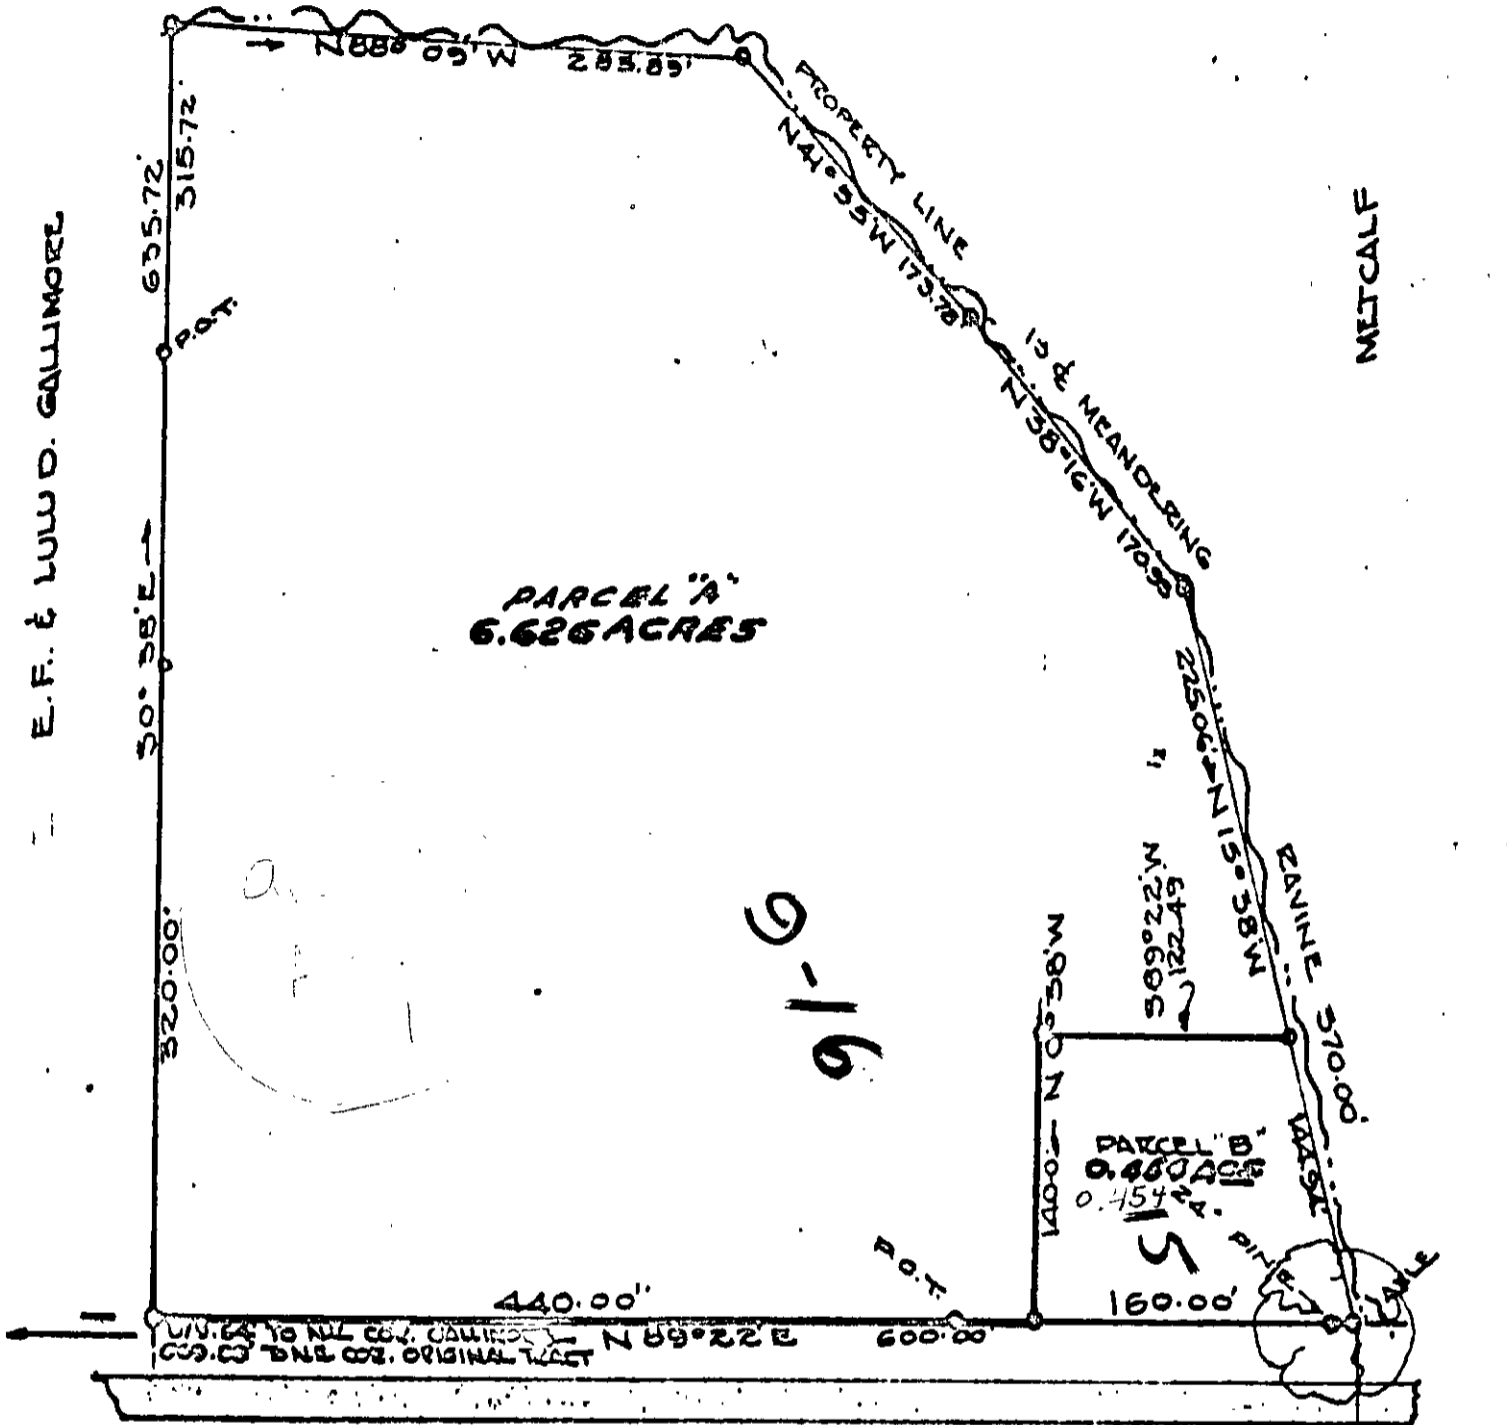

U.S. 64 TO N.E. CO. GALLIMORE & S.W. CO. ONE CO. ORIGINAL TRACT

VIRGINIA STATE HIGHWAY ROUTE 60

WILLIAMSBURG BY-PASS

1677 TO CORPORATE LIM CITY OF WILLIAMSBURG

MERIDIAN V.S.M.D

BEUTON DIST. YORK COUNTY VA. PLAT SHOWING SURVEY OF TWO (2) PARCELS OF LAND FOR - E. F. & LULU D. GALLIMORE FOR CONVEYANCE TO ASSOCIATED MOTEL INC

SURVEY BY C. C. CASEY

RECORDED IN...

JANUARY 23, 1965 SCALE 1" = 100'

SHOWING ORIGINAL TRACT...