


GEORGE R. GORDON

BEARINGS FROM V.D.H.
BEARINGS FOR U.S. RYE # 17

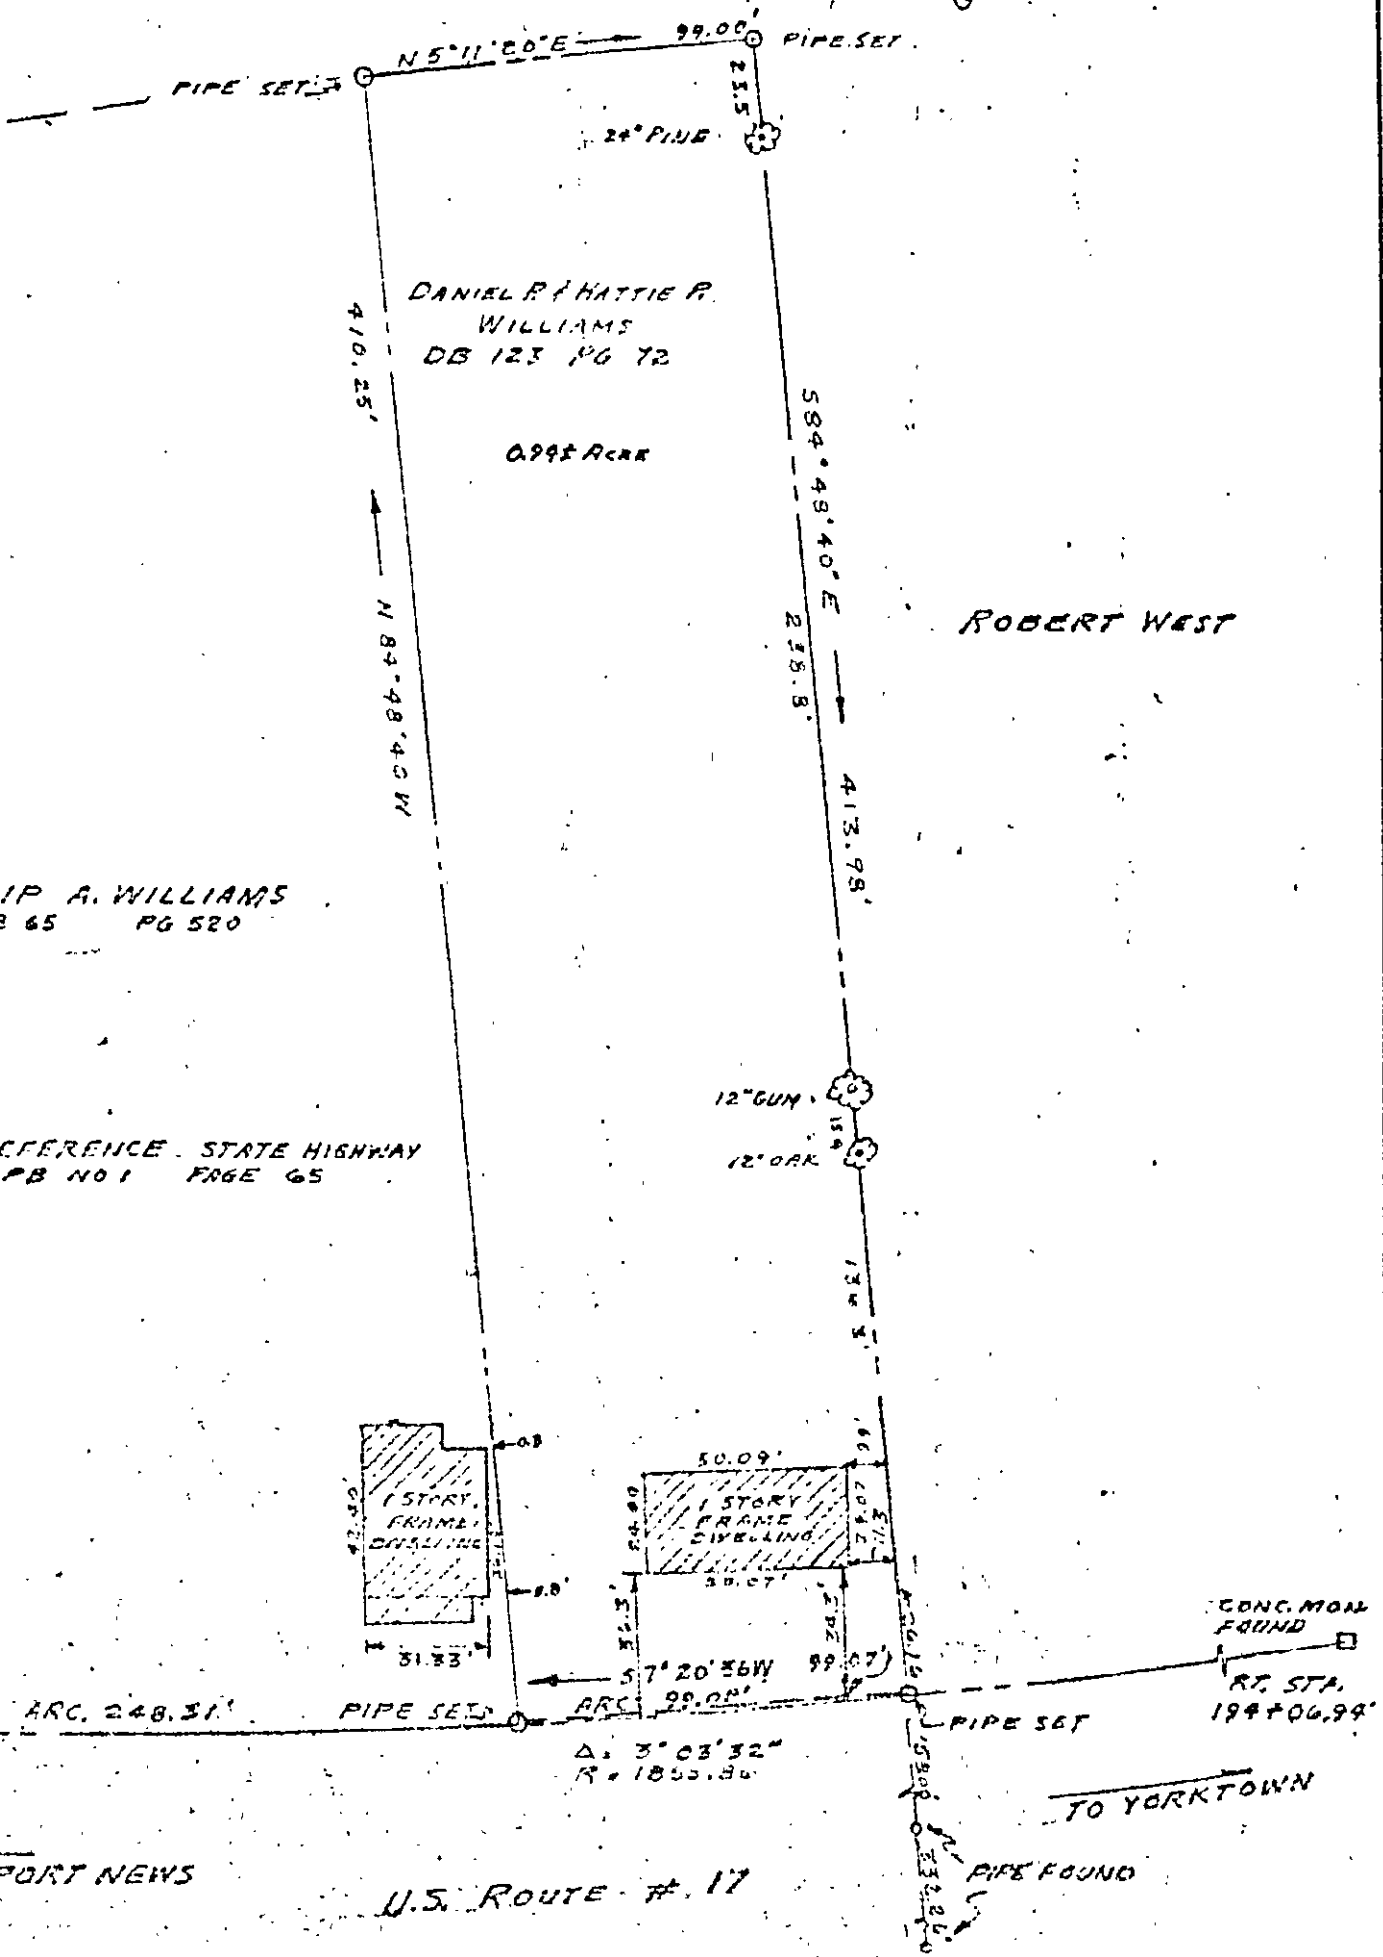


DANIEL P. & HATTIE P.
WILLIAMS
DB 123 PG 72

0.994 ACRE

ROBERT WEST

PHILLIP A. WILLIAMS
DB 65 PG 520

NOTE: REFERENCE STATE HIGHWAY
PB NO 1 PAGE 65

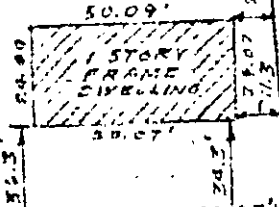

CONC. MON.
FOUND

RT. STA.
194+06.99

TO YORKTOWN

U.S. ROUTE # 17

CERTIFIED CORRECT
Hugh C. Dischinger
HUGH C. DISCHINGER, C.E. & C.L.S.

PLAT OF PROPERTY OF DANIEL P. & HATTIE P. WILLIAMS BETHEL DISTRICT YORK COUNTY VIRGINIA	
MURRAY & DISCHINGER-ENGINEERS HAMPTON VIRGINIA	
SCALE: 1" = 50'	DATE: JULY 2, 1922
REVISIONS: LOT CHANGED FROM 100.00' TO 99.00' WIDE AT THE CORNER OF THE EXISTING ADJACENT LOT	JOB NUMBER 3-6-757