


ALSO RCD
@ DB 223-112

MAGNETIC MER. JULY 1962

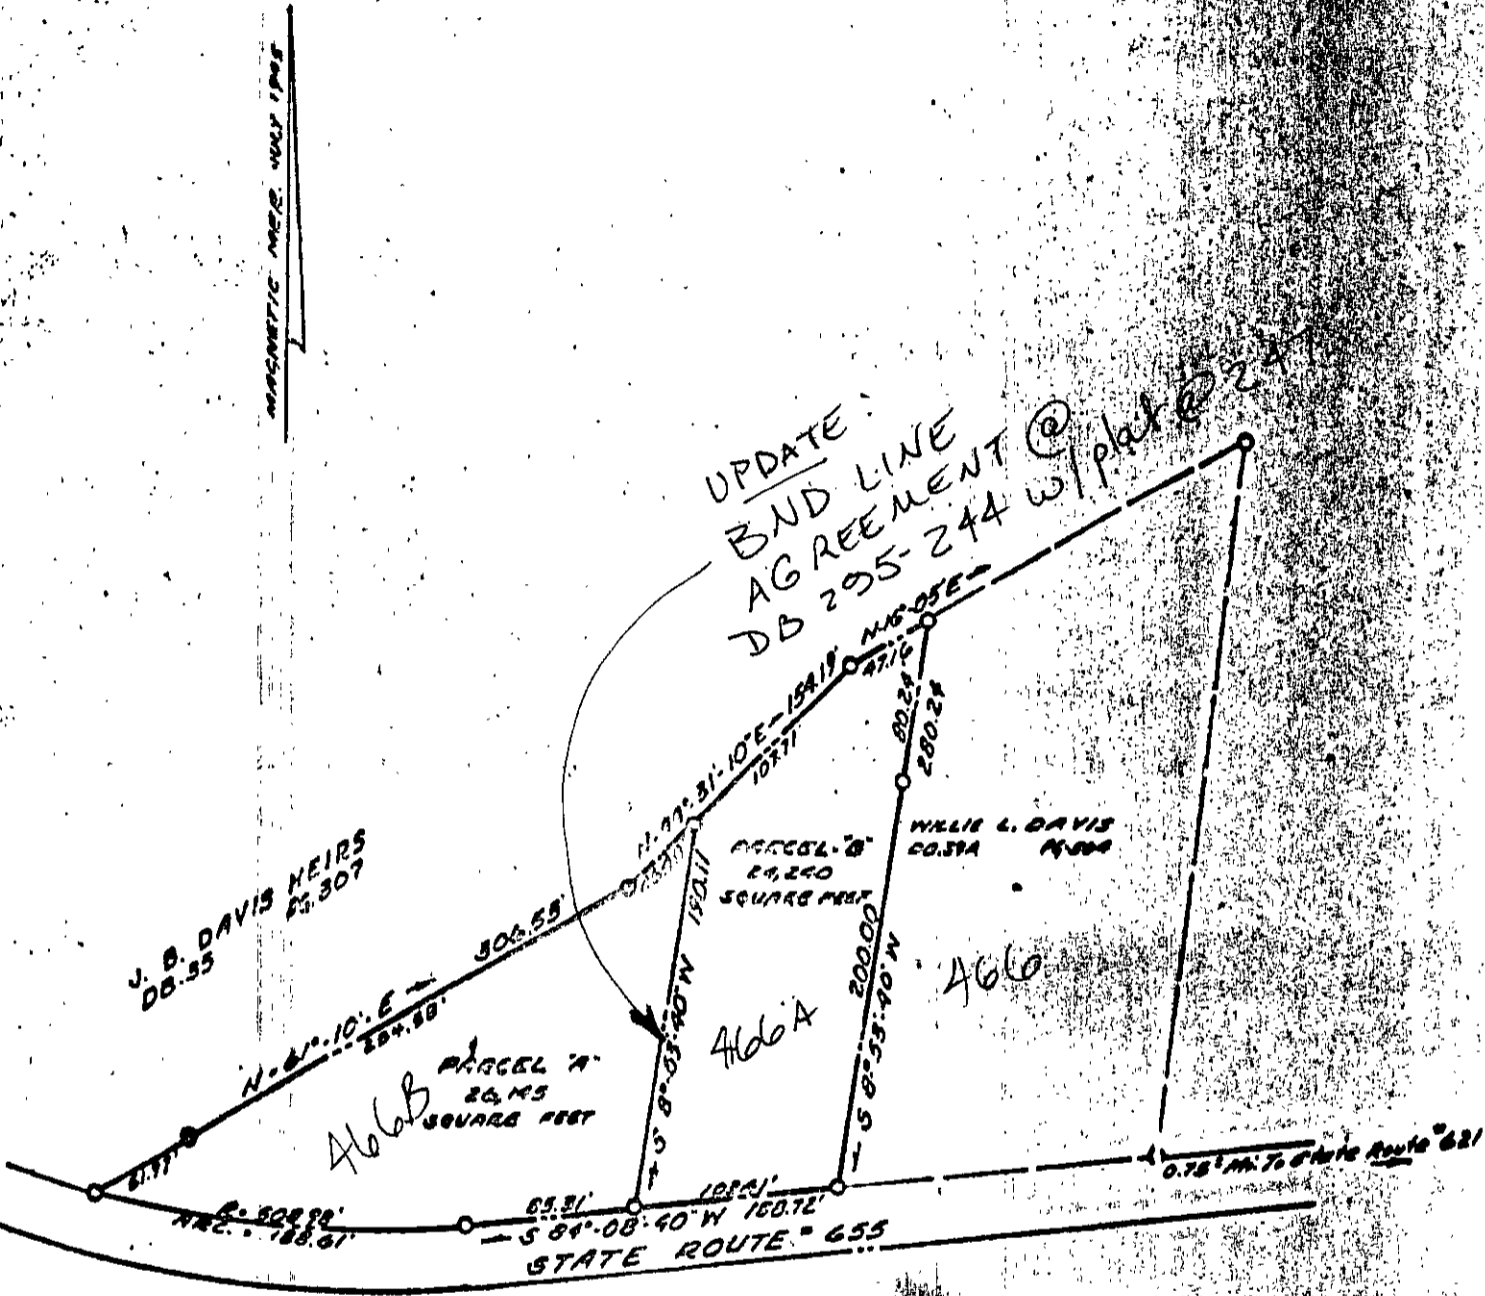

VIRGINIA: County of York to-wit:
In the Clerk's Office of the Circuit Court for the County of York, the 1st day of November, 1963
this deed was presented with the certificate and requisite amount of U. S. I. R. Stamps amounting to \$ 2.20 approved and cancelled, admitted to record at 3:45 o'clock P.M.

25-466, 466A, & 466B

PLAT OF PROPERTY PREPARED BY W. L. DAVIS INC. DISTRICT VIRGINIA	
W. L. DAVIS INC. - ENGINEERS VIRGINIA	
DATE: <u>Oct. 31, 1962</u>	
JOB NUMBER <u>62-10-712</u>	

Handwritten signature and notes at the bottom left of the page.