


NOW OR FORMERLY
ESTATE OF LORENZO BOGERTY
S 250-05'E 237.37 105.00
237.37 6.00

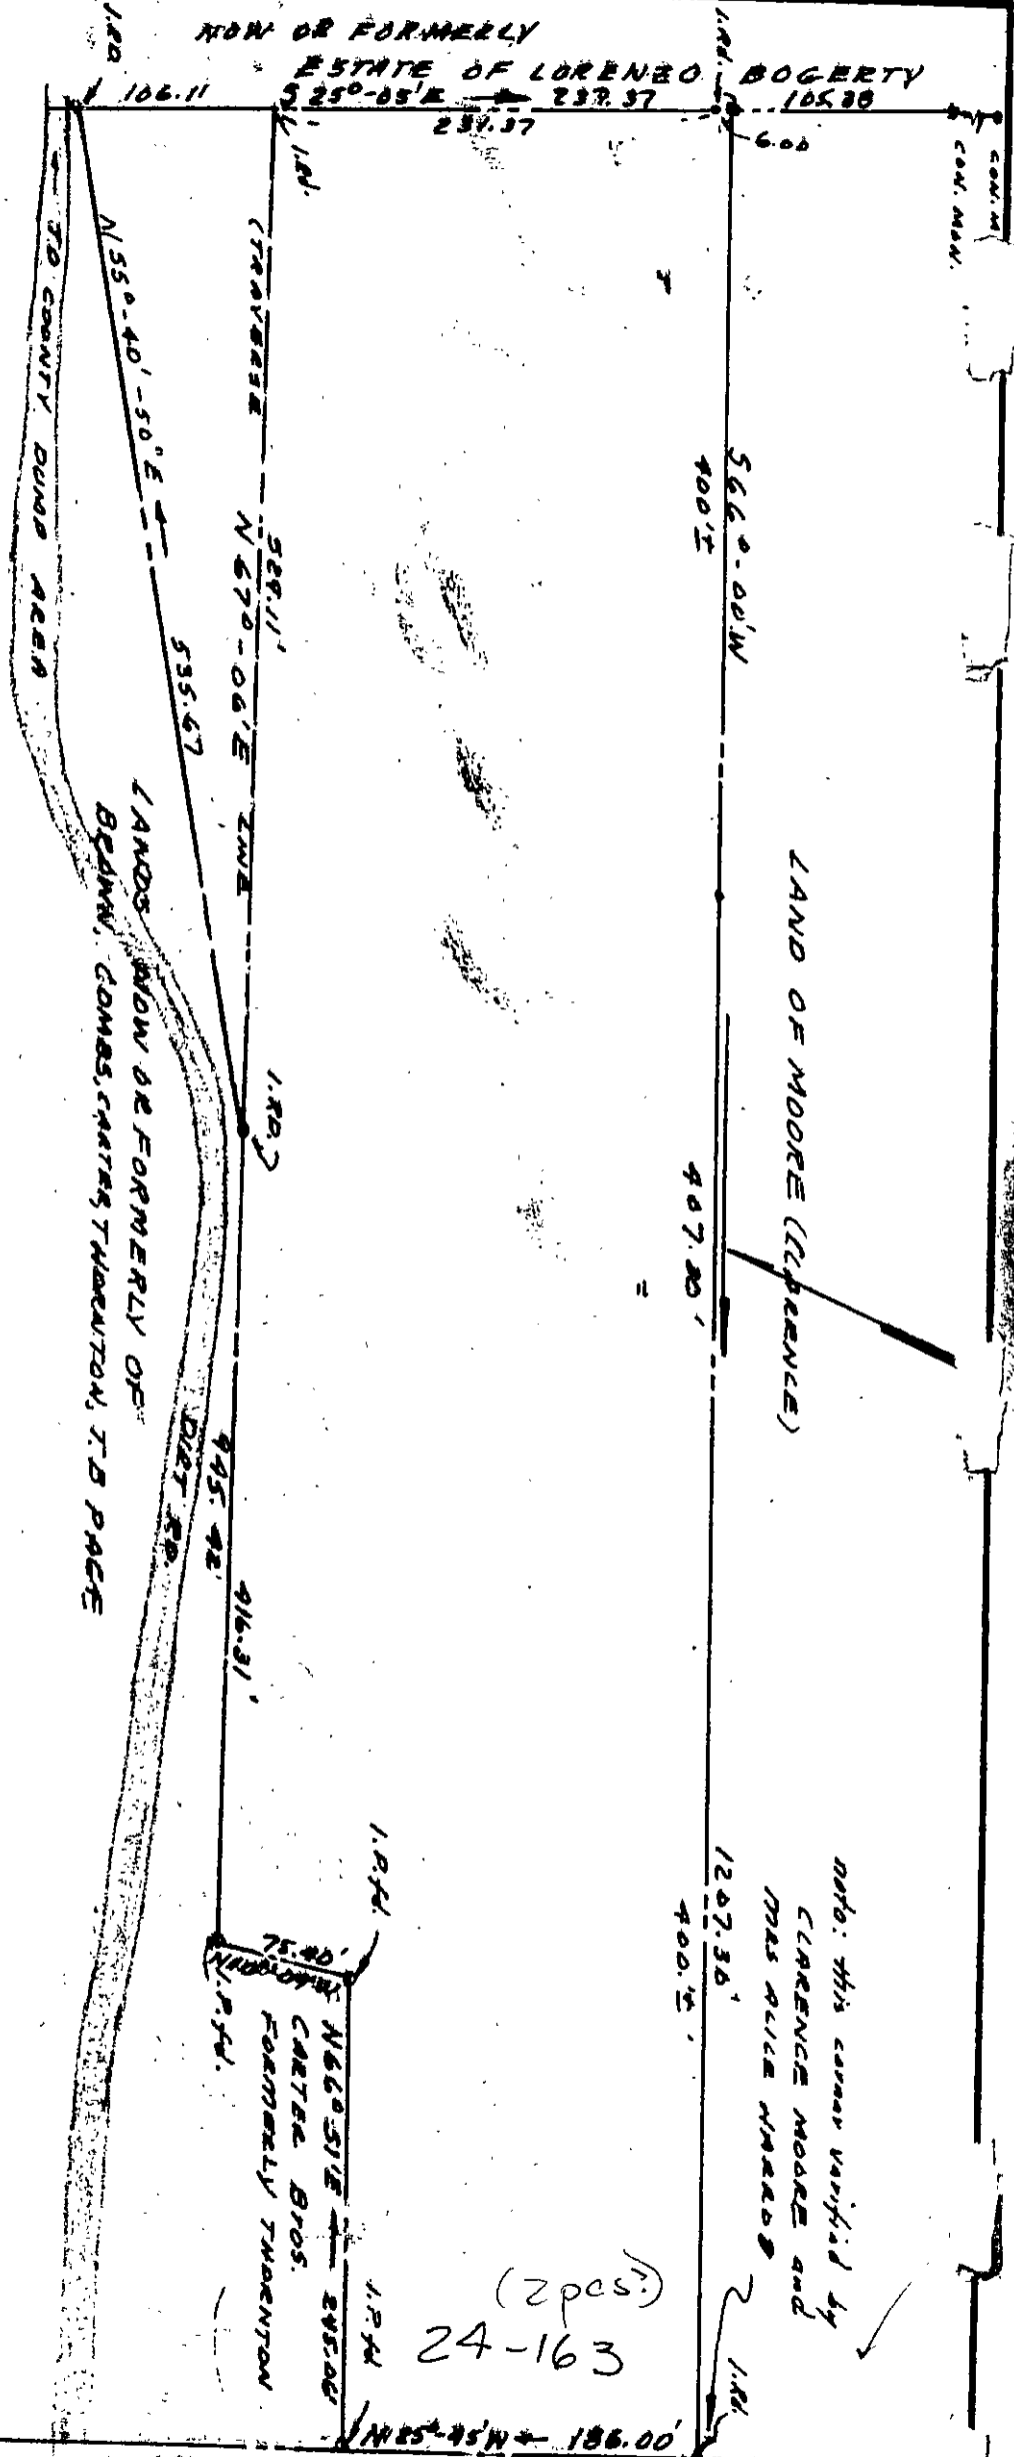

THIS IS TO CERTIFY THAT ON 3/12 - 21/66
SURVEYED THE PROPERTY SHOWN ON THIS PLAT AND THE
LINES AND THE WALLS OF THE BUILDINGS AND THE
THE BUILDINGS STAY EXPLICITLY WITHIN THE LINES AND
ARE NO ENCROACHMENT OF OTHER BUILDINGS OR
DEPT AS SHOWN.

A. H. ANDREWS
ENGINEER

DB 58 Page 591
DB 183 Page 600

Filed in the Clerks Office the 2nd day of
Teste: MEVILLE I. BRYANT, Clerk
GRAFTON MAG. DIST. YORK COUNTY VIRGINIA
April, 1966

PLAT OF PROPERTY OF
ROBERT & ALICE HARROD
A. H. ANDREWS - ENGINEER & ASSOC.
HAMPTON, VIRGINIA

DATE 3/22/66 SCALE: 1"=100'