
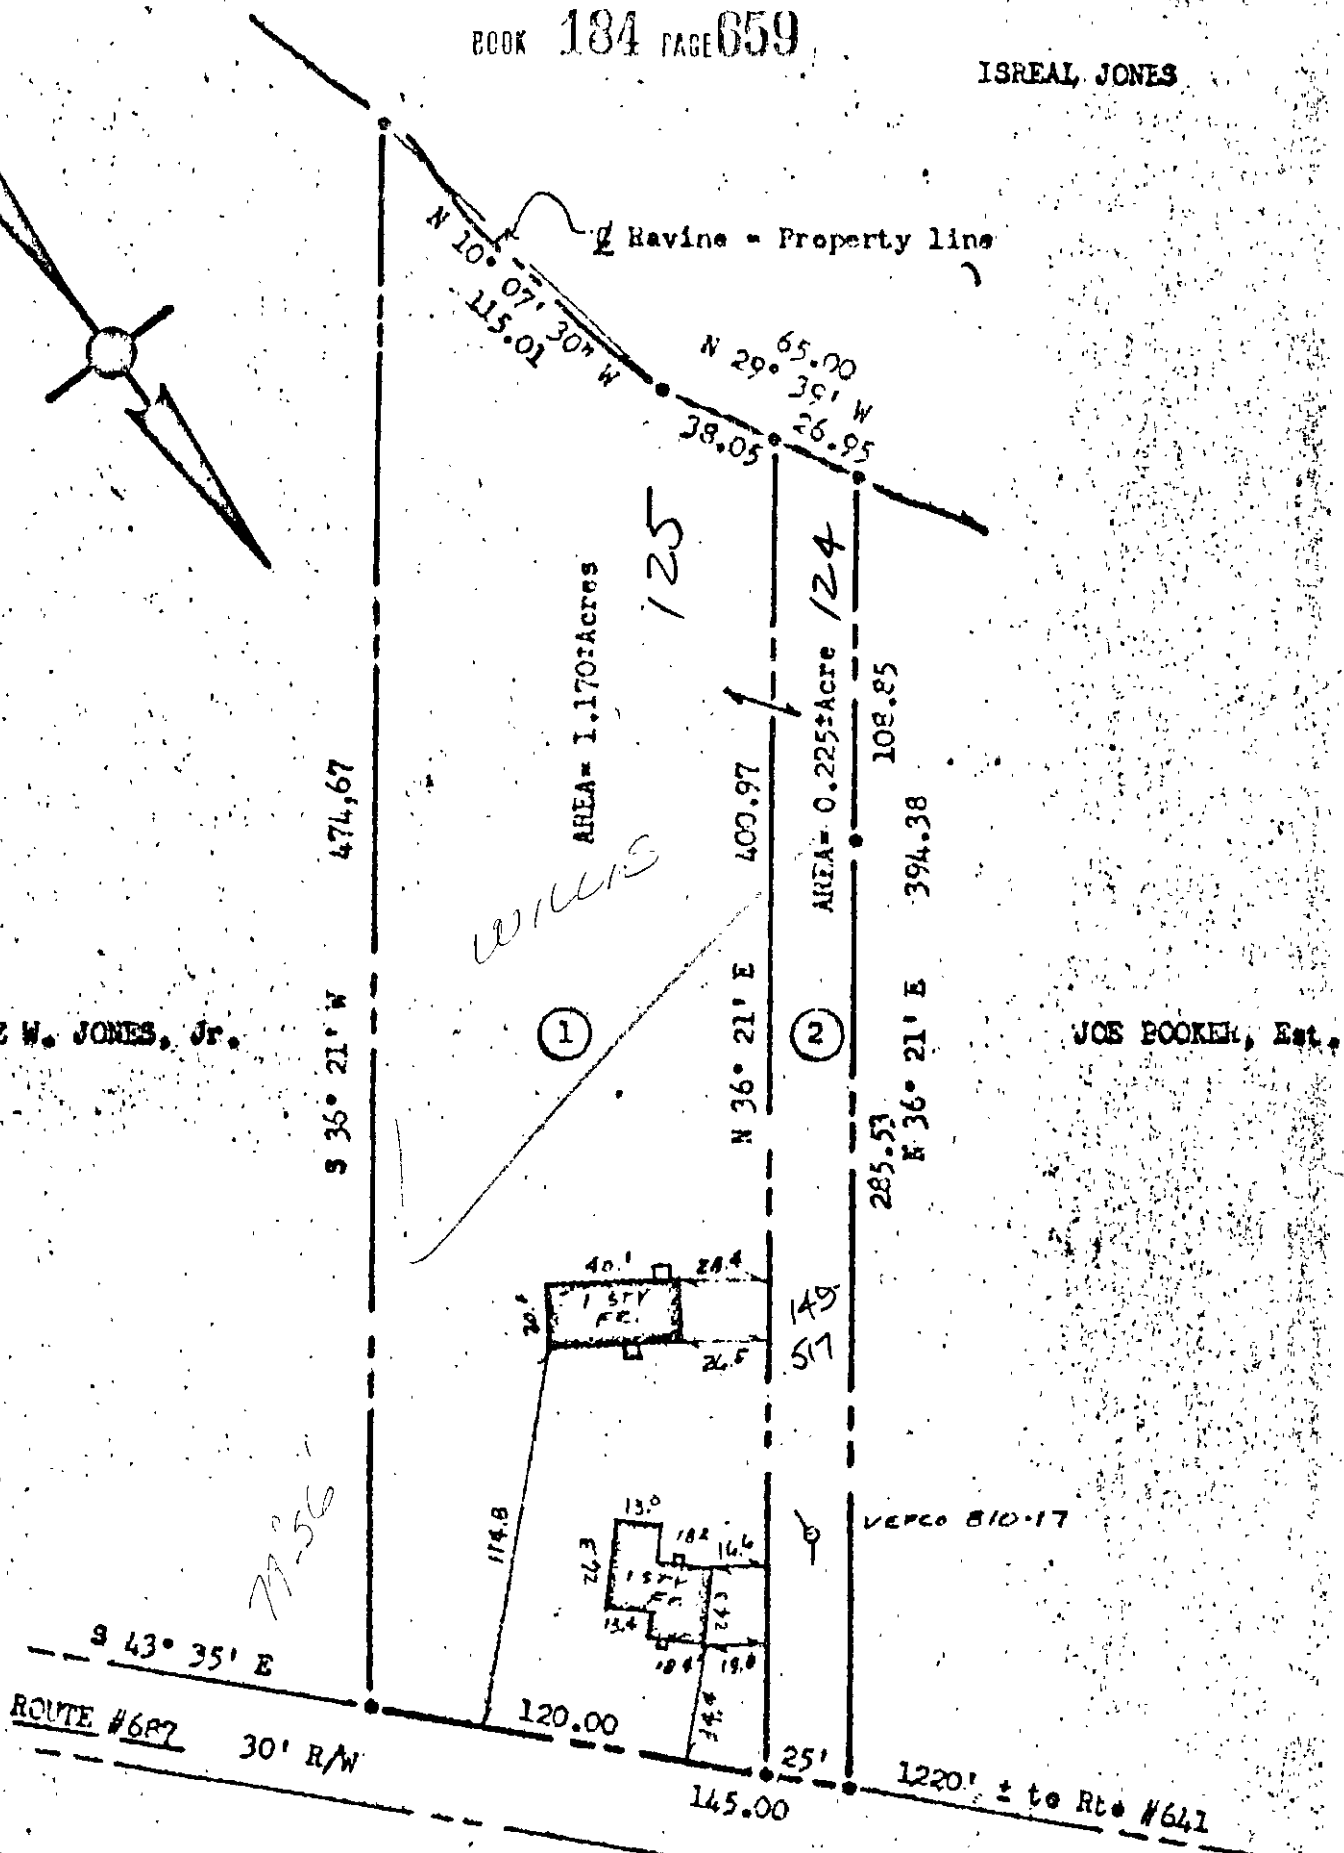


ISREAL JONES

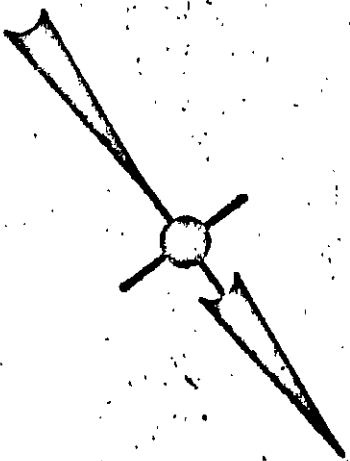

GEORGE W. JONES, Jr.

JOE BOOKER, Est.

NOTE: Iron pipes at all corners.
 Bearings are clockwise.
 Ref.: D.B. #36, p. 1
 #37 278 Tax Map II, Lots 124 + 125.
 Property lines are occupational.

THIS IS TO CERTIFY THAT ON 3-23-65 WE SURVEYED
 THE FOLLOWING PROPERTY TO WITNESSES THAT THE DISTANCE
 AND THE BEARINGS OF THE LINES ARE AS SHOWN ON THE PLAN
 THE PUBLIC RECORDS BY JOHN LUTHER BARTLEY, JR. AND
 THERE ARE NO OTHER CLAIMS OF INTEREST IN THE
 PROPERTY EXCEPT AS SHOWN.

Witnessed by:
 (Sisterly: VIOLA BARTLEY)
 Mar. 1965
 JAMES B. BARTLEY, YORK COUNTY, VIRGINIA

STANDARD SURVEYING
 CERTIFIED LAND SURVEYOR
 116 MANLINGTON DR.
 PHONE CA 9-5082