


P.W. HIDEN

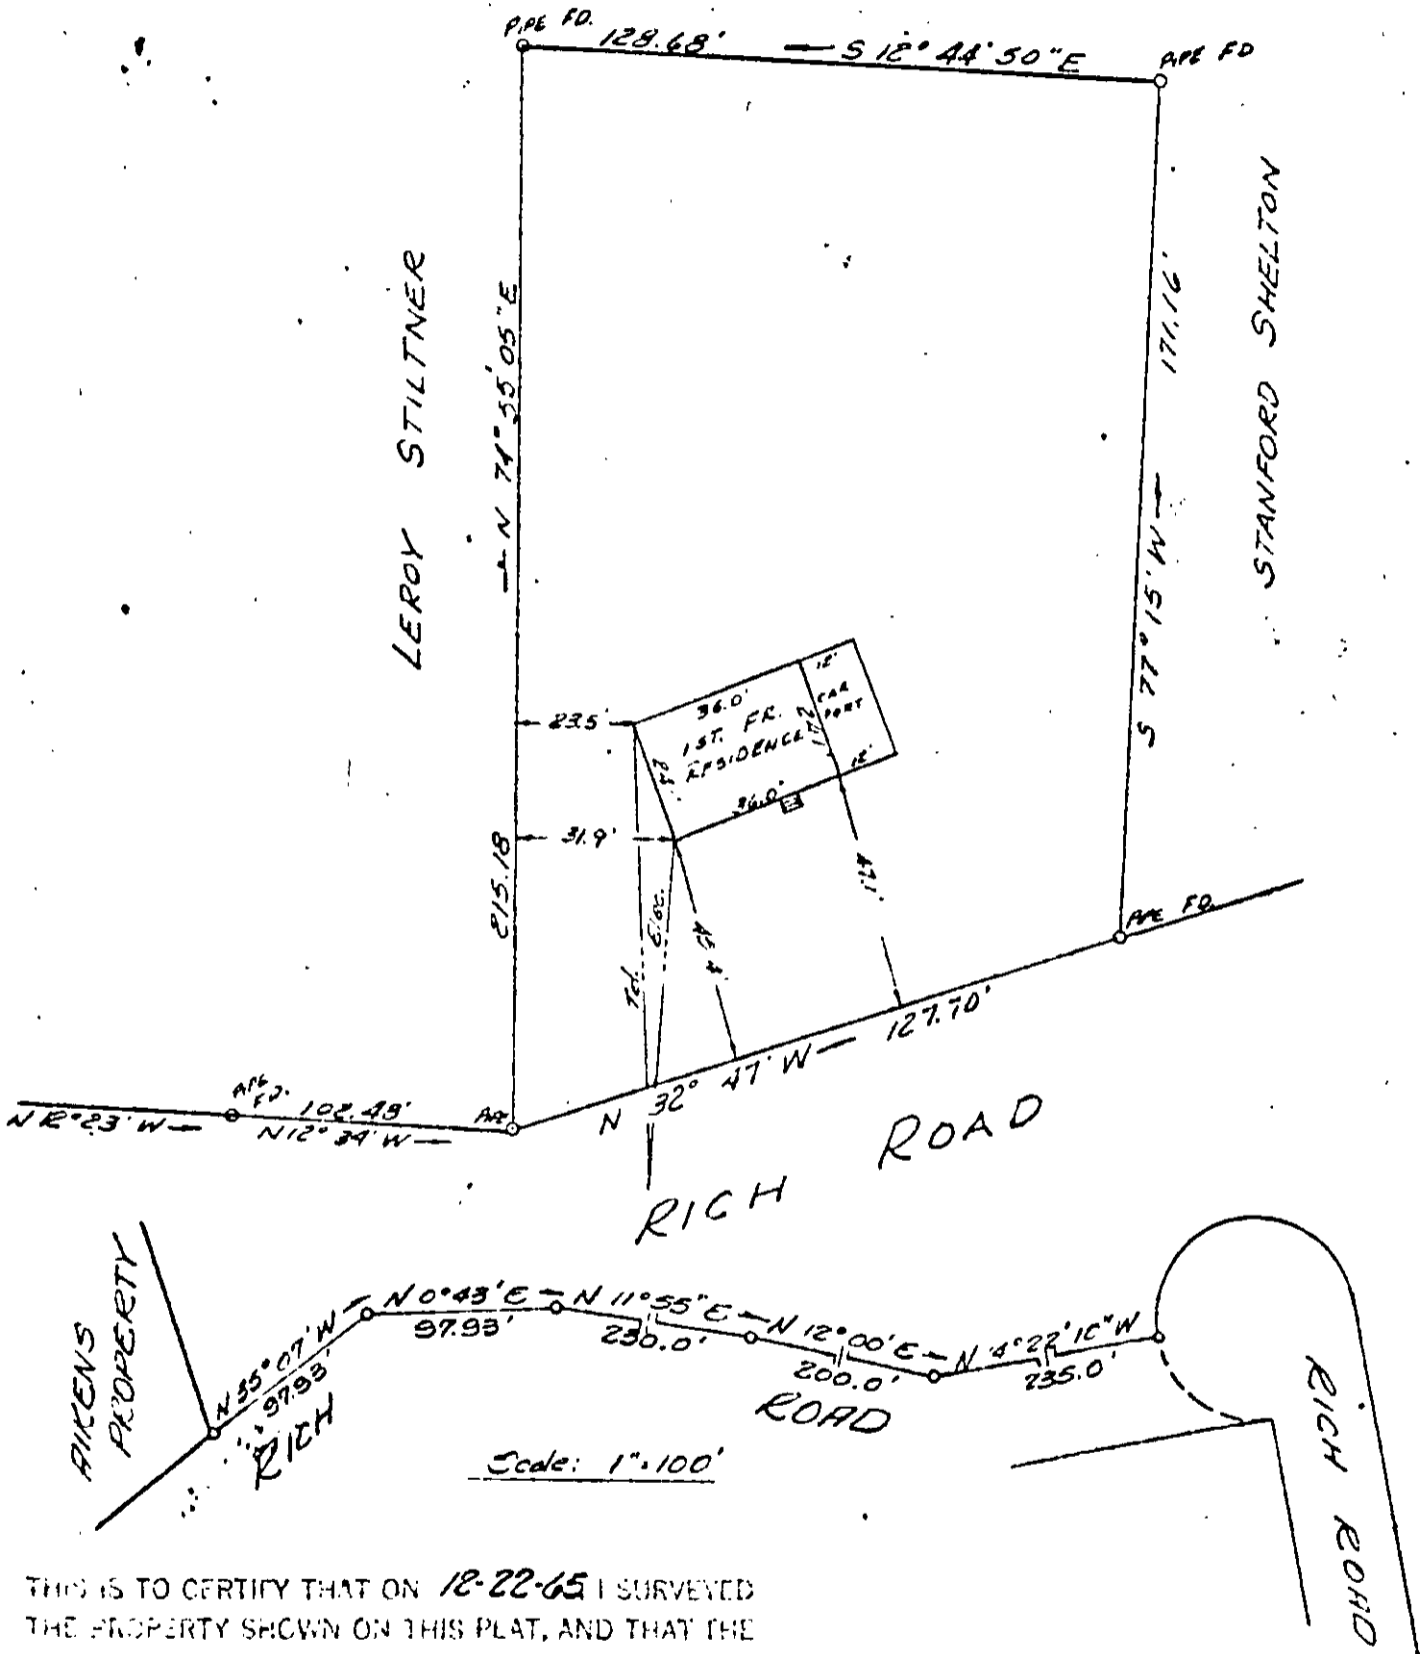

THIS IS TO CERTIFY THAT ON 12-22-65 I SURVEYED THE PROPERTY SHOWN ON THIS PLAT, AND THAT THE TIE LINES AND THE WALLS OF THE BUILDING ARE AS SHOWN ON THIS PLAT.

THE BUILDING STAYS STRICTLY WITHIN THE TIE LINES AND THERE ARE NO ENCROACHMENTS OF OTHER BUILDINGS ON THE PROPERTY EXCEPT AS SHOWN.

John J. Coenen

36-A-(3)-18 ✓

#130 Rich Rd.

PLAT OF THE PROPERTY OF
FORREST L. & ALICE R. AIKEN
YORK COUNTY
VIRGINIA

COENEN & ASSOCIATES, ENGINEERS
NEWPORT NEWS, VA.