
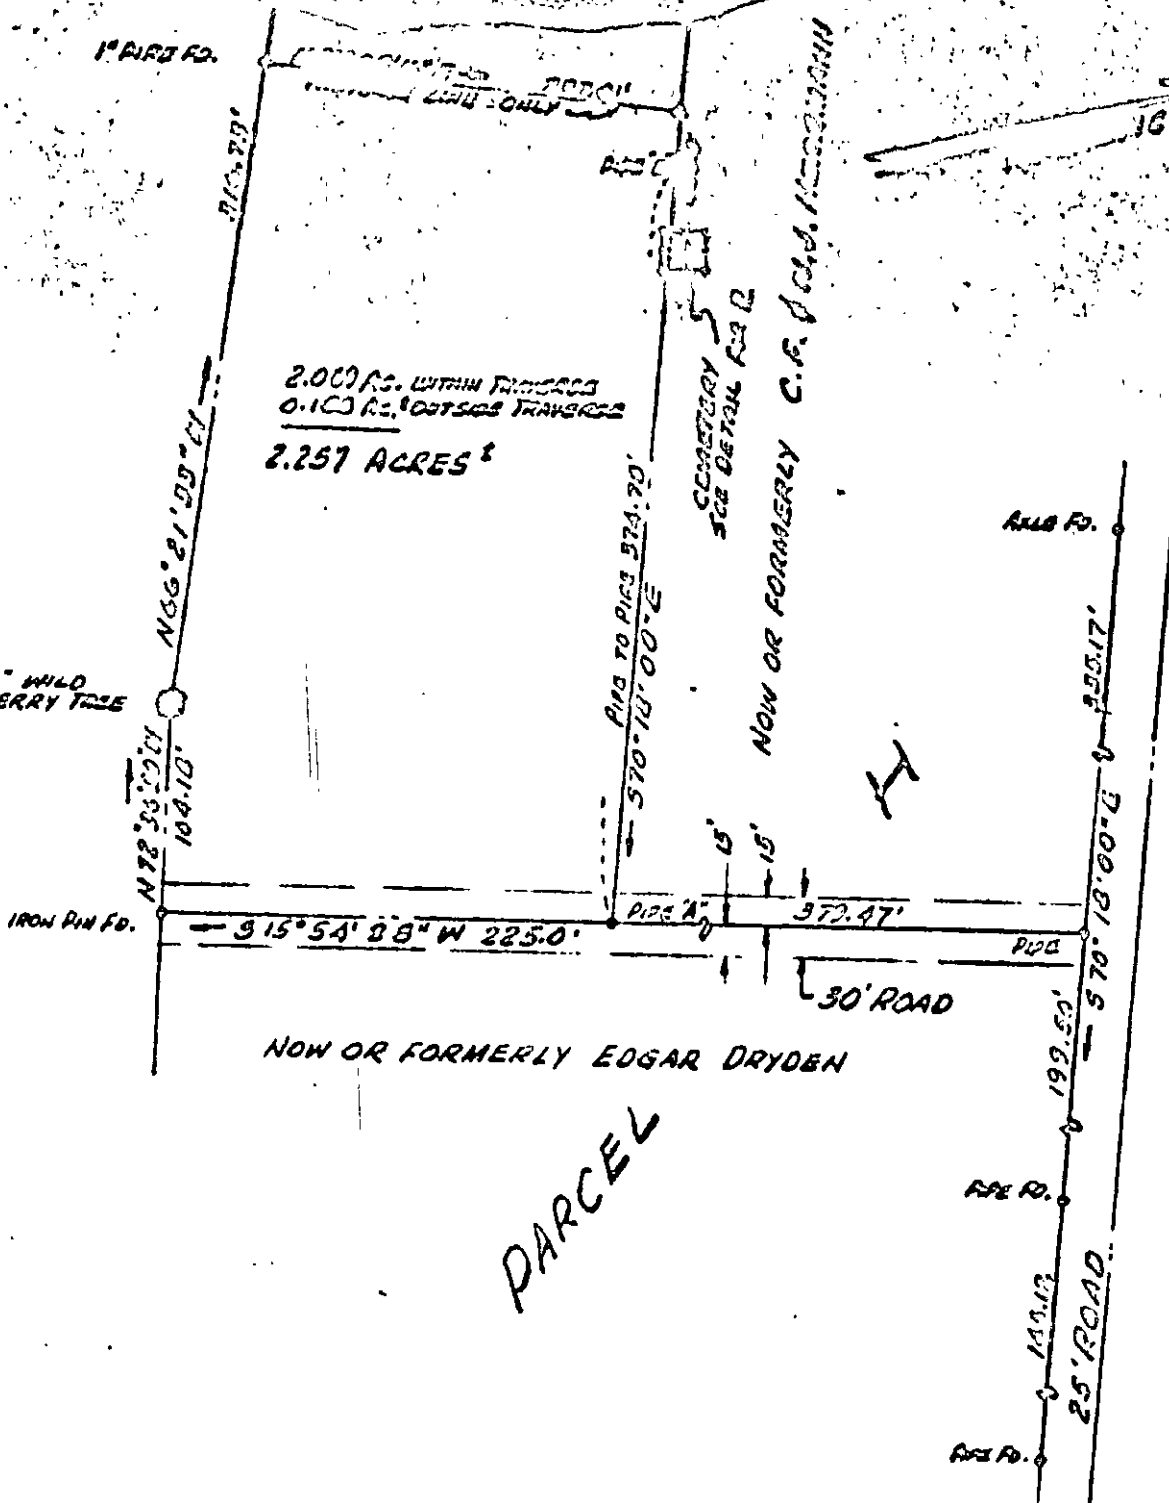


199-193  
 BOOK 199 PAGE 193

POQUOSON RIVER

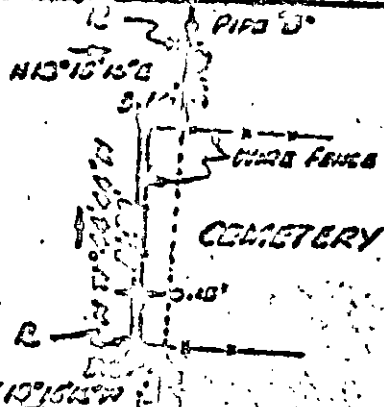

2.00 AC. WITHIN FENCES  
 0.10 AC. OUTSIDE FENCES  
 2.257 ACRES ±

CEMETERY SEE DETAIL FIG. 2  
 NOW OR FORMERLY C.F. DRYDEN

NOW OR FORMERLY EDGAR DRYDEN

PARCEL

REVISED SEPT. 27, 1966  
 REVISED APRIL 15, 1956

PLAT OF THE PROPERTY OF  
 RANDOLPH G. & RACHEL S. HERRMANN  
 2.257 ACRES ± PART OF PARCEL H  
 AS SHOWN ON PLAT OF DIVISION OF  
 W. S. DRYDEN ESTATE  
 YORK COUNTY, VIRGINIA

30E① mi

C. K. Tudor  
 K. TUDOR: CERT. LAND SURVEYOR  
 PYLE ENGINEERING COMP.  
 N. N., VA. APRIL 12, 1966