


204-132

CHILDS

D.B. 72 PAGE 171

581° 20' 20" E → 136.59'

WORNOM

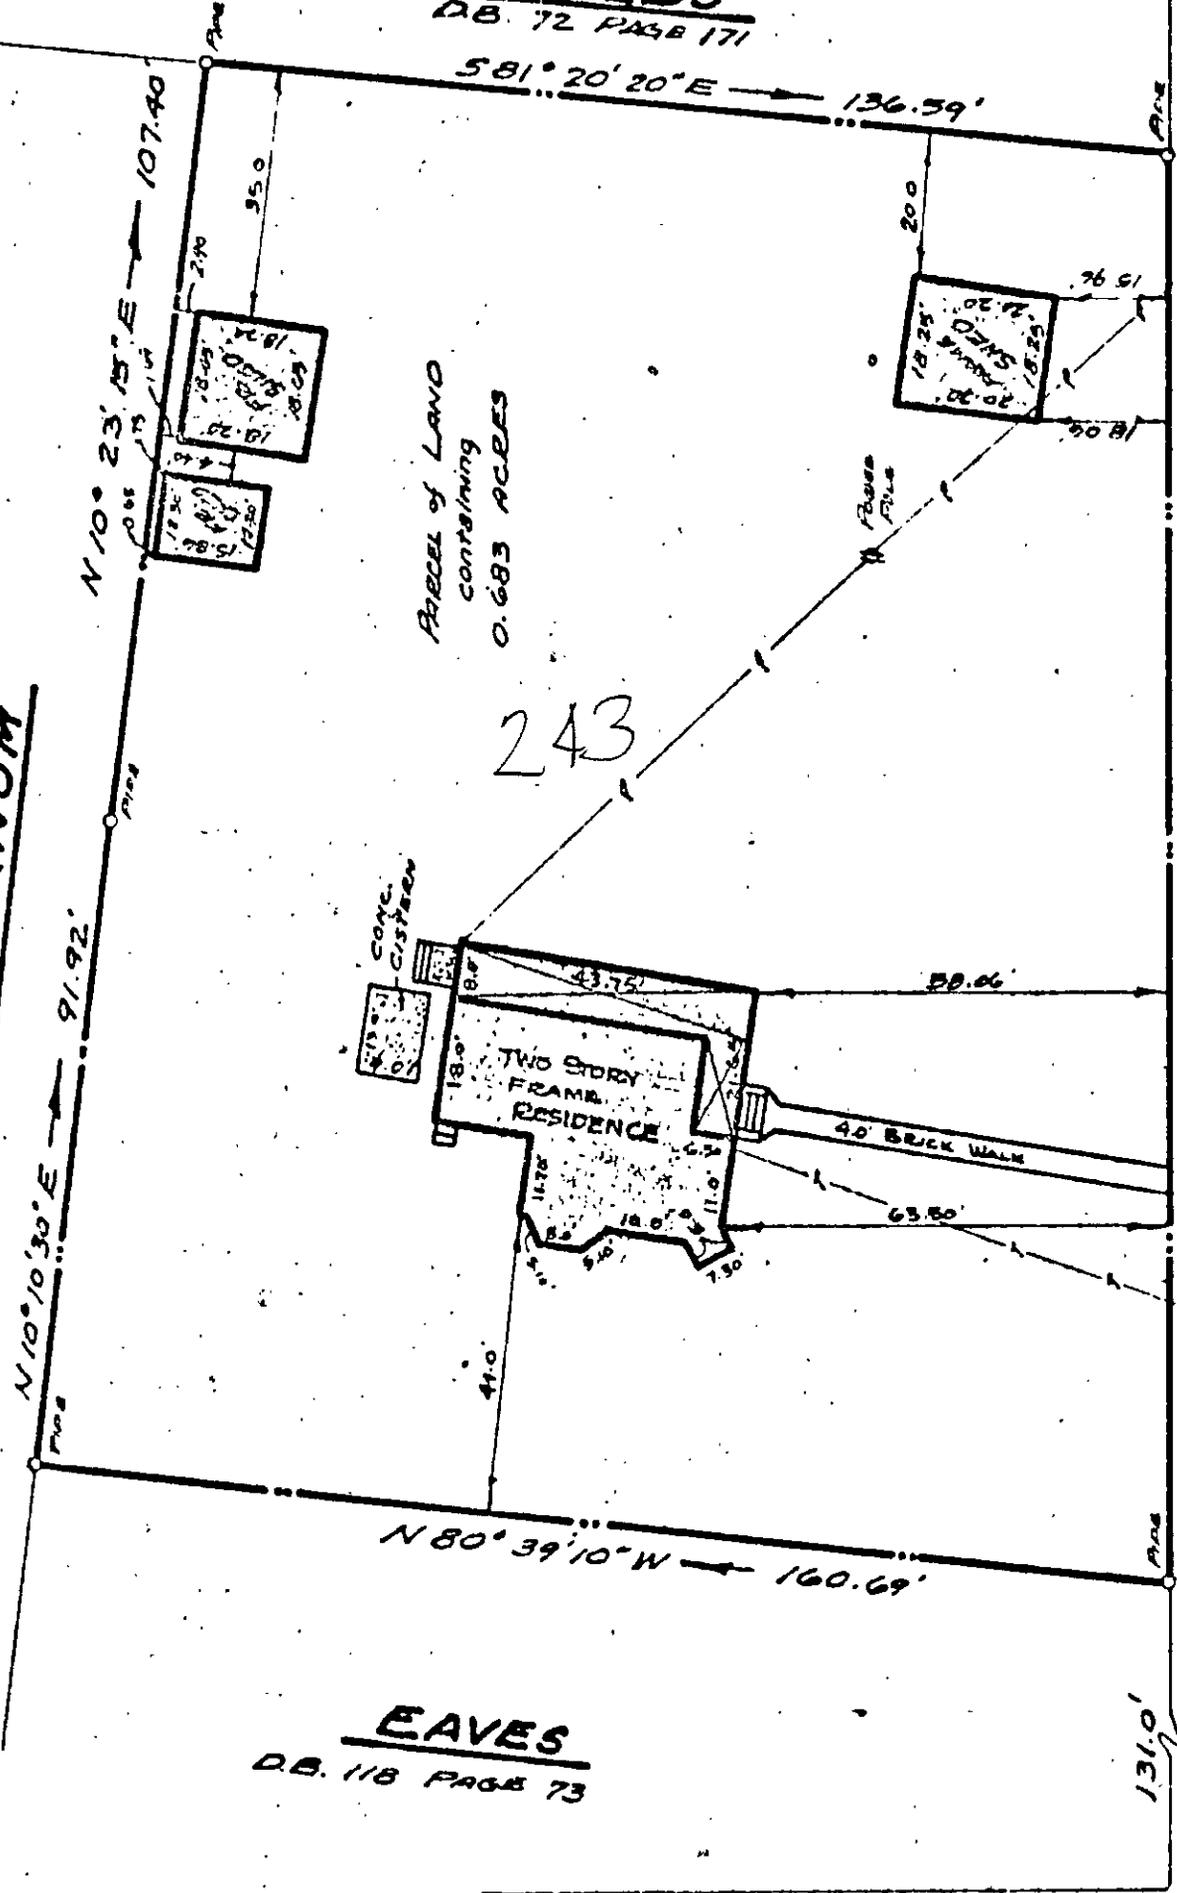

WOODS ROAD

N 80° 39' 10" W → 160.69'

EAVES

D.B. 118 PAGE 73

WORNOM ROAD

THIS IS TO CERTIFY THAT ON JUNE 2, 1967 WE SURVEYED THE PROPERTY SHOWN ON THIS PLAT AND THAT THE TITLE LINES AND THE WALLS OF THE BUILDINGS ARE AS SHOWN ON THE PLAT. THE BUILDINGS STAND STRICTLY WITHIN THE TITLE LINES AND THERE ARE NO ENCROACHMENTS OF OTHER BUILDINGS ON THE PROPERTY EXCEPT AS SHOWN.

REYNOLDS & MILLER
CERTIFIED LAND SURVEYORS

BY Carl L Reynolds

ADDRESS: **WOODS ROAD**
PLAT OF THE PROPERTY OF:
LOUIS T. & JUDITH E. EDWARDS

PARCEL of LAND
containing
0.683 ACRES
SEAFORD, 25-243
1/2 30' YORK COUNTY, VA. 67