


223-377

BOOK 223 PAGE 377

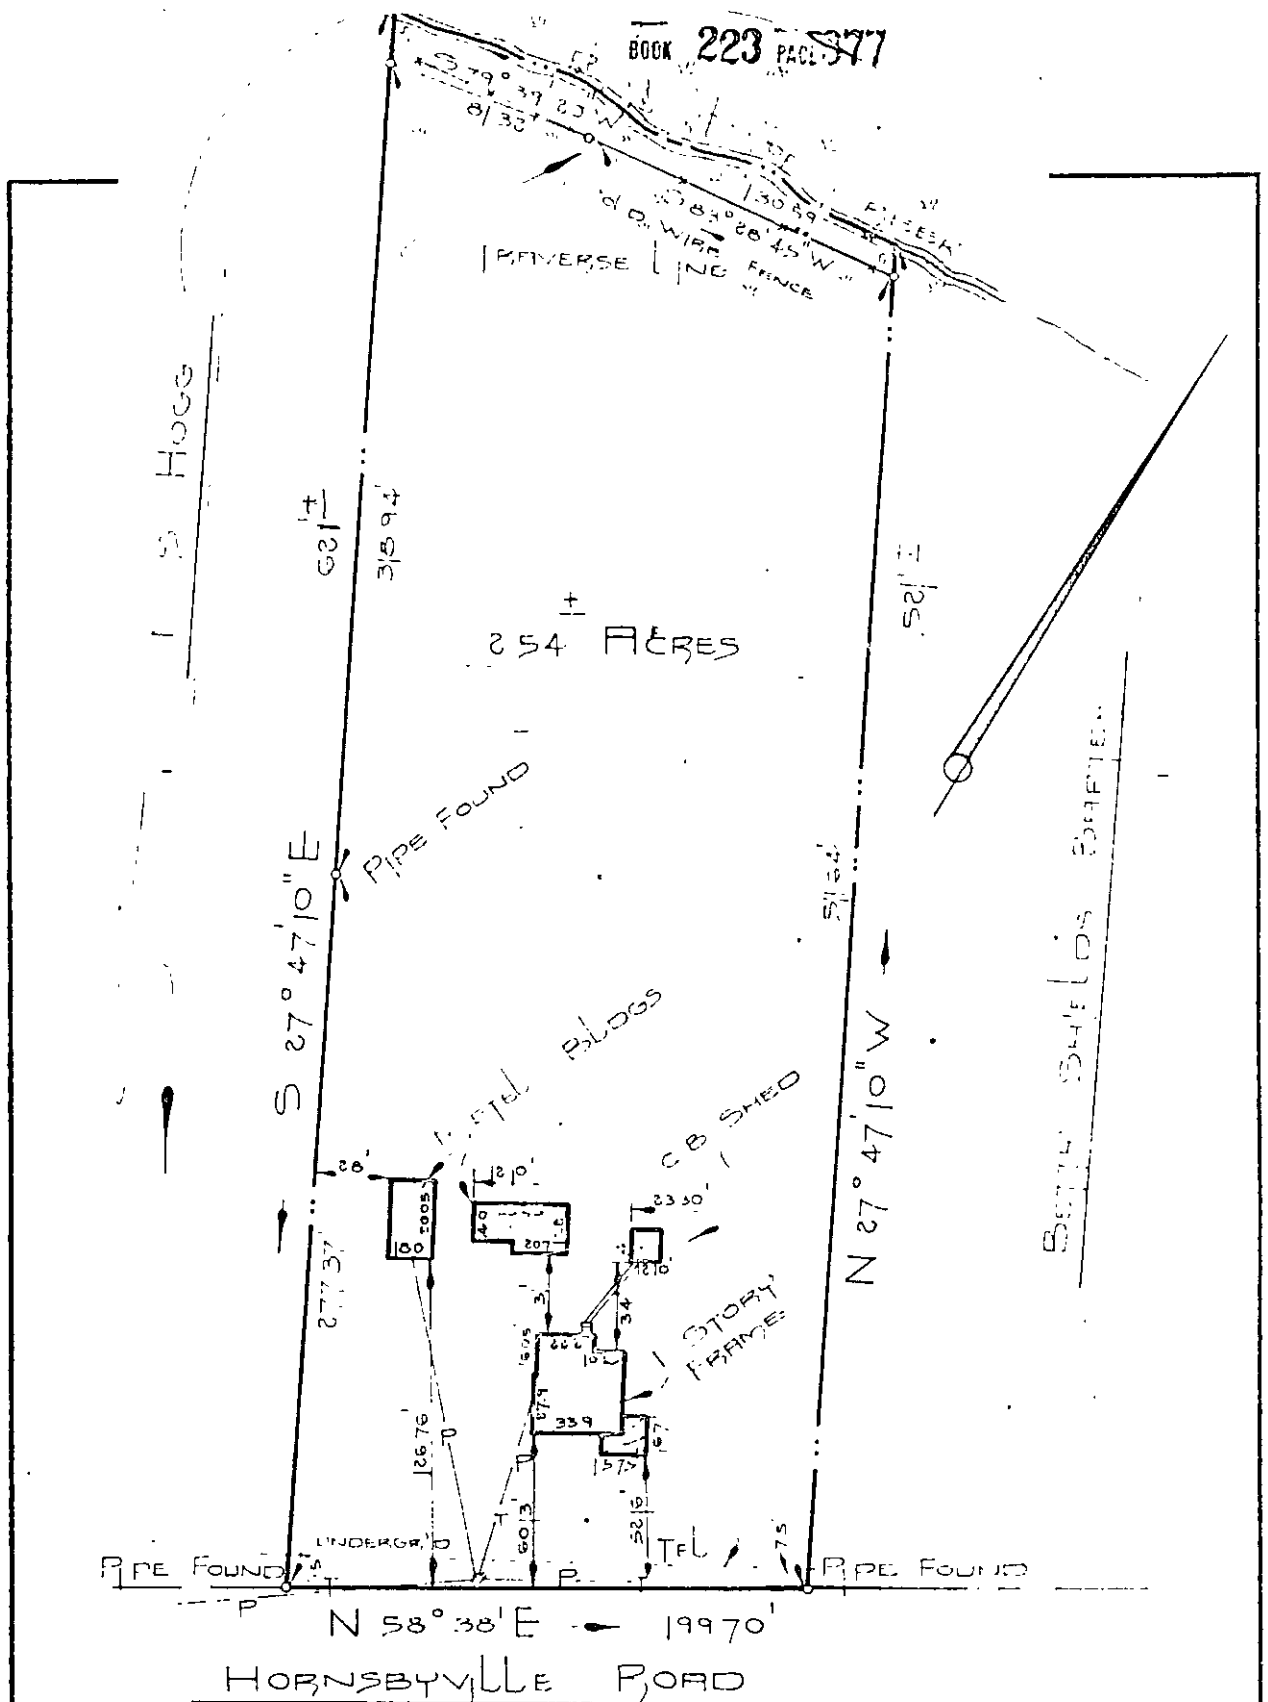

THIS IS TO CERTIFY THAT ON Nov. 69 WE SURVEYED THE PROPERTY SHOWN ON THIS PLAT AND THAT THE TITLE LINES AND THE WALLS OF THE BUILDINGS ARE AS SHOWN ON THE PLAT. THE BUILDINGS STAND STRICTLY WITHIN THE TITLE LINES AND THERE ARE NO ENCRoACHMENTS OF OTHER BUILDINGS ON THE PROPERTY EXCEPT AS SHOWN.

REYNOLDS & MILLER
CERTIFIED LAND SURVEYORS

BY Carl L. Reynolds

ADDRESS 341 HORNBYVILLE ROAD

PLAT OF THE PROPERTY OF
LARRY & PAULINE B HOEFLER

PARCEL OF LAND
CONTAINING
2.54 ± ACRES

GRAFTON DISTRICT
YORK COUNTY, VA

REYNOLDS & MILLER, CERTIFIED LAND SURVEYORS
NEWPORT NEWS, VIRGINIA

SCALE: " 60

DATE: Nov. 7, 69

BRUNING 40-21 11817

FLH 7570

Subtle

1" = 60

Nov. 7, 69

24 - 336