

BOOK 231 PAGE 453


230-453

Now or Formerly
Virgie L. Nowman

Lindsay Landing Road

Now or Formerly
R. R. Davis

Now or Formerly
Robert C. Brown

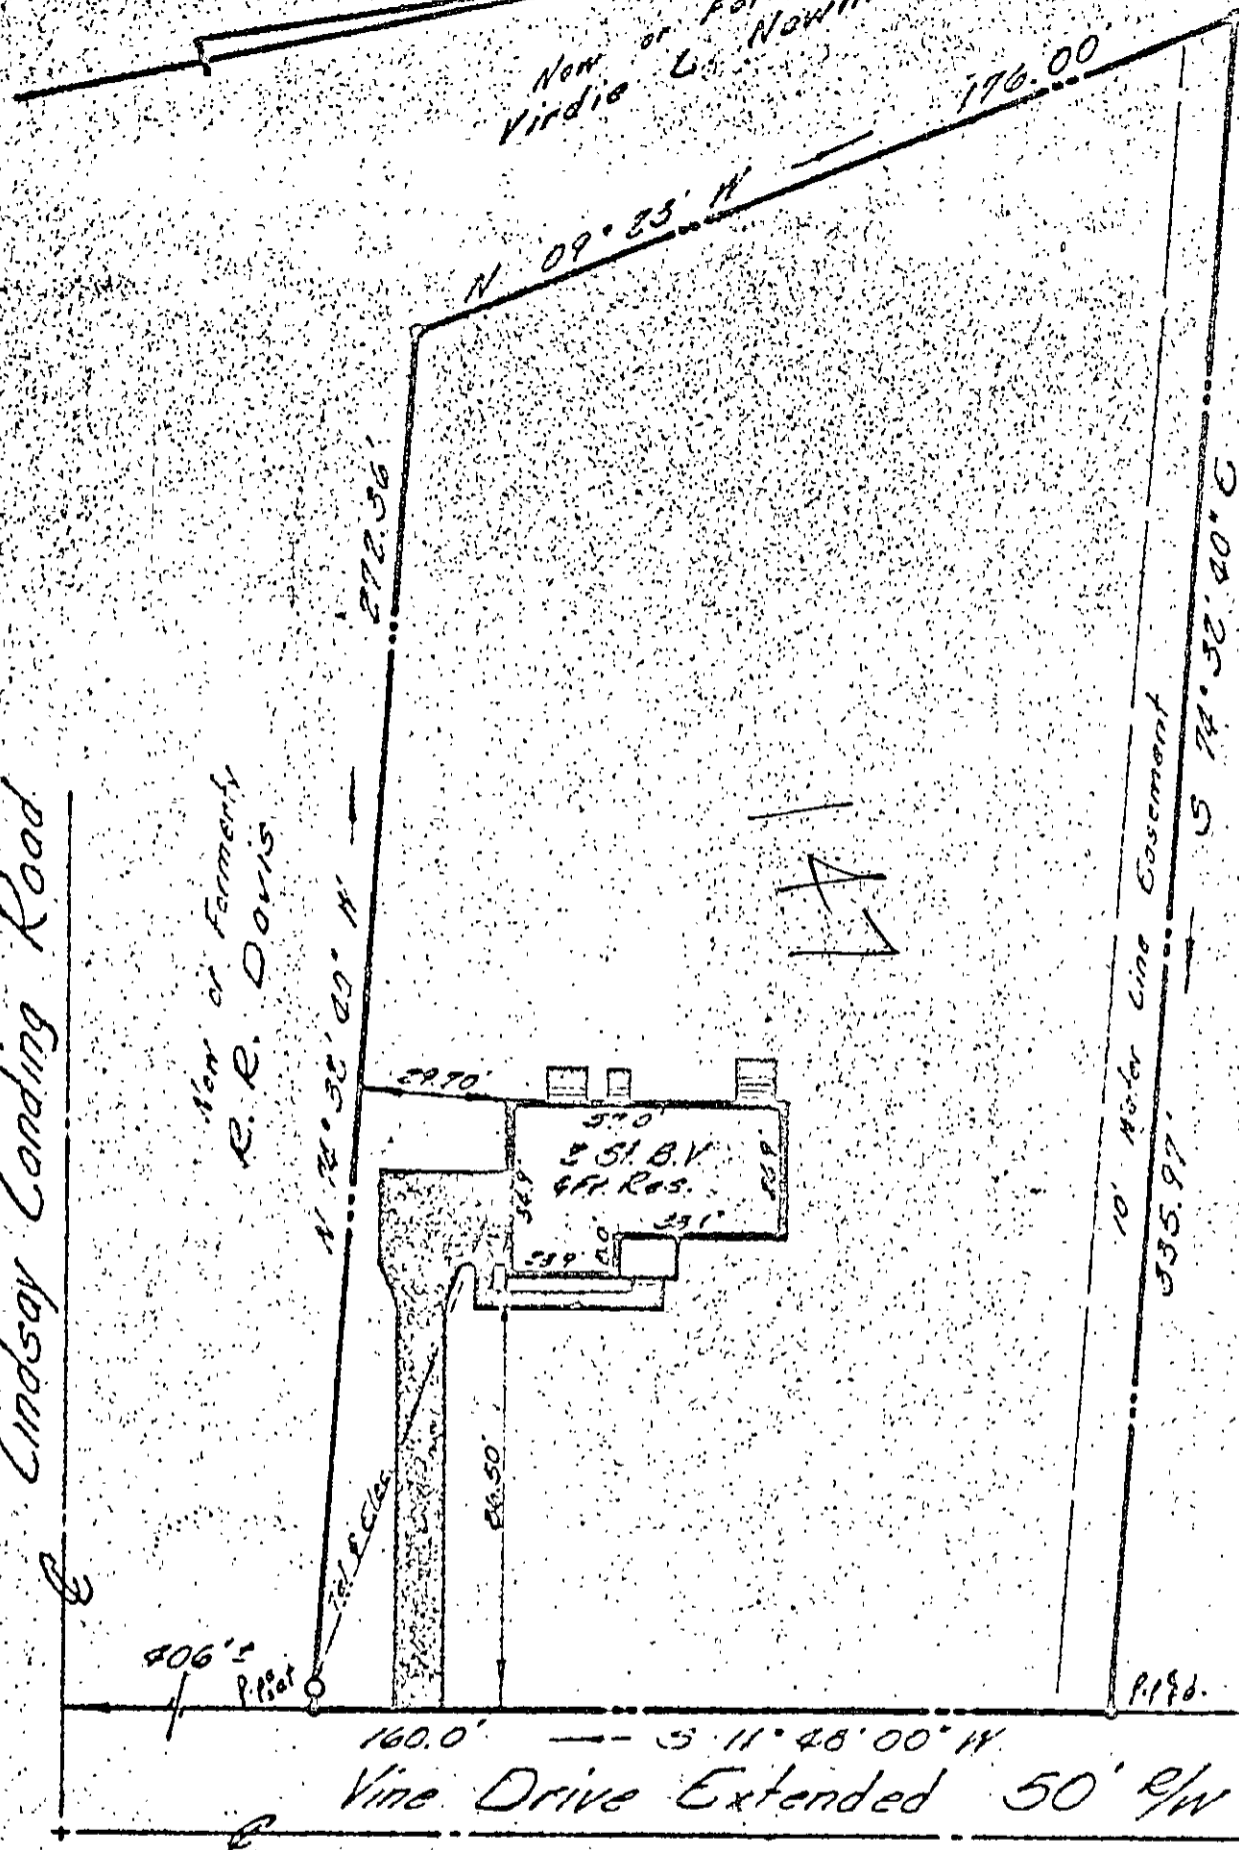

Ref.
 O.B. 172, Pg. 727
 O.B. 184, Pg. 564

THIS IS TO CERTIFY THAT ON Aug 30, 1969
 I SURVEYED THE PROPERTY DESCRIBED IN
 THIS MAP AND FOUND THE CORNERS AND
 BEARINGS AND DISTANCES TO BE AS SHOWN
 HEREON AND I AM NOT AWARE OF ANY OTHER
 CLAIMS TO THE PROPERTY DESCRIBED IN THIS MAP.

Andrew Becouvarakis
 R. S. SURVEYOR, C.L.S.

#103 Vine Drive Extended
 Plot of the Property of
 Fred E. & Virginia D. Stock

Grafton Dist.
 York County, Virginia

Andrew Becouvarakis
 Certified Land Surveyor
 Hampton, Virginia

Scale: 1" = 40' August 31, 1969

30-147