


Other Property of
J.D. & NELLIE B. BUTLER.

Other Property of
J.D. & NELLIE B. BUTLER

DARE ROAD

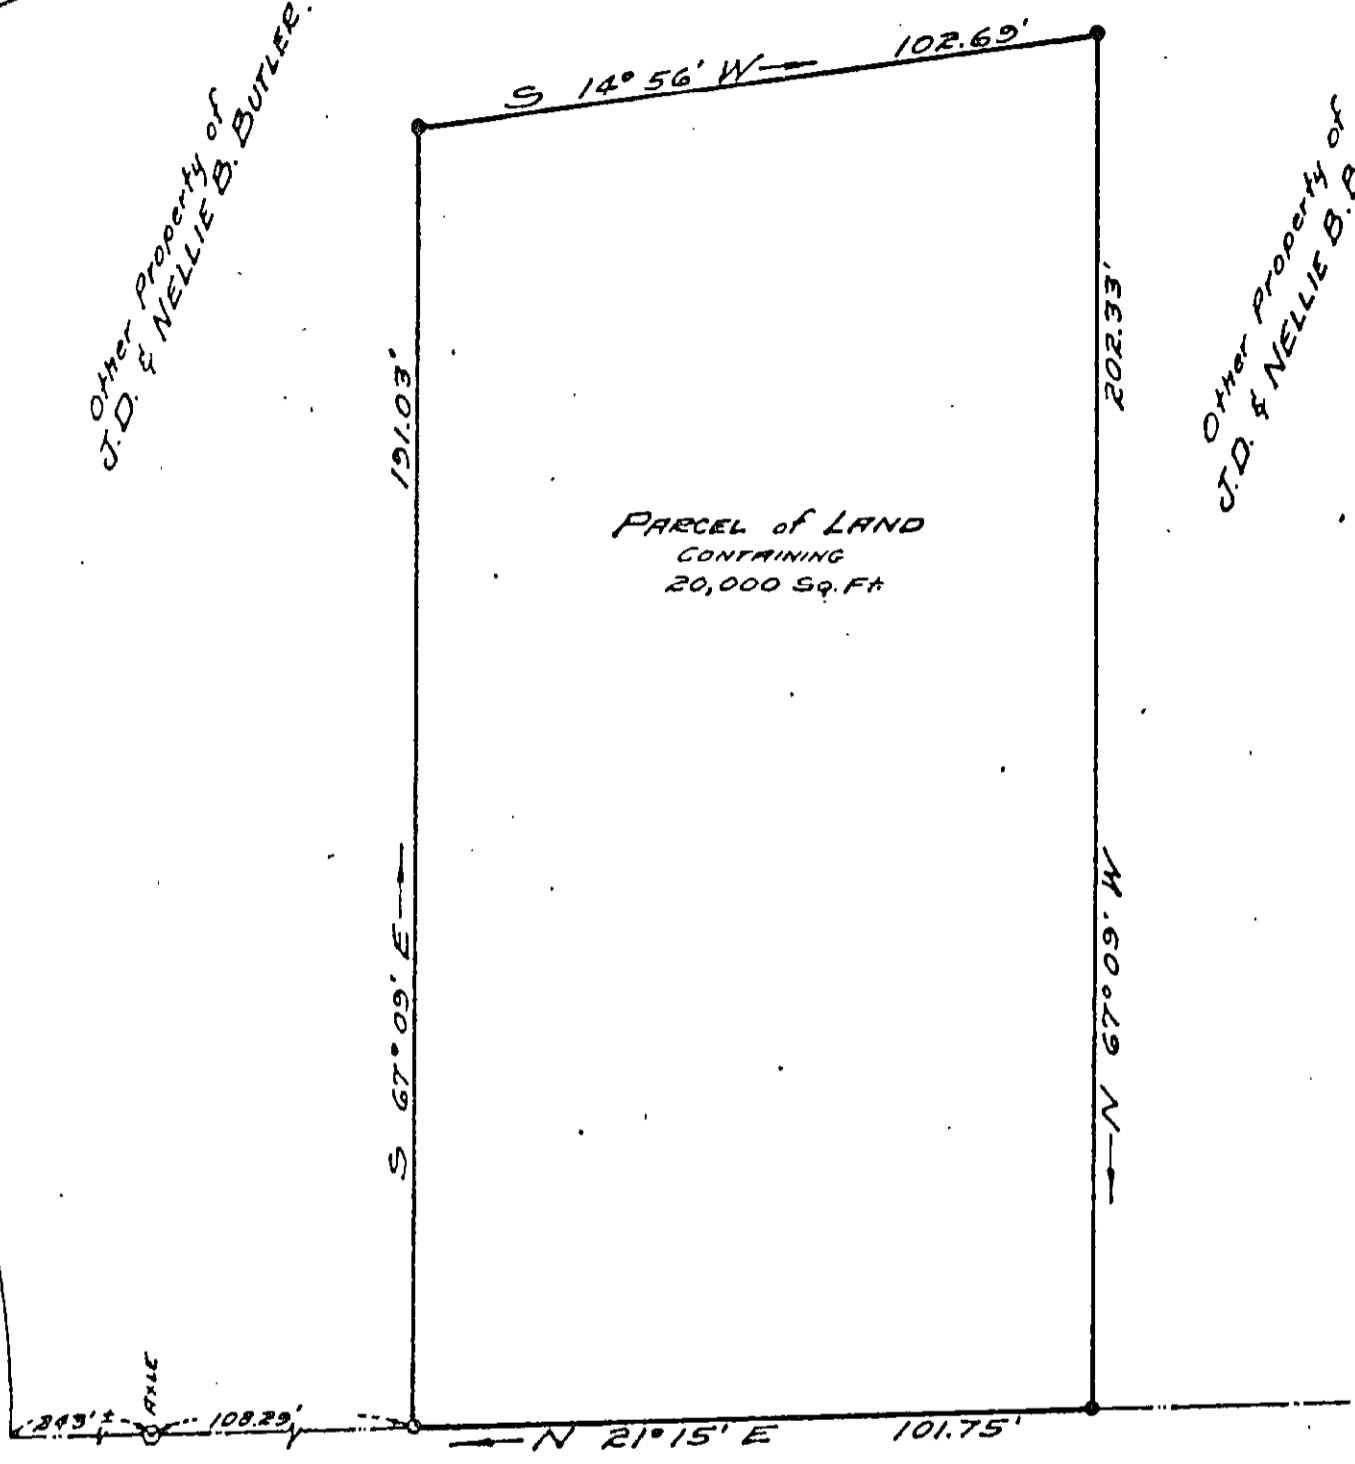

WESTON ROAD 30' R/W

MBOLS DENOTE

- PIPE FOUND
- PIPE SET
- PIN/ROD FOUND
- CONC. MONUMENT
- HUB

Edward J. Keller
 I HEREBY CERTIFY THAT THE SURVEY
 REPRESENTED BY THIS PLAT WAS
 MADE BY ME ON THIS DATE AND
 IS CORRECT. THERE ARE NO EN-
 CUMBRANCES UNLESS SHOWN
 OTHERWISE.

E. J. KELLER
 CERTIFIED LAND SURVEYOR
 NEWPORT NEWS, VIRGINIA

JOB LOCATION: WESTON ROAD
 PLAT OF THE PROPERTY OF: J.D. & NELLIE B. BUTLER
 to be conveyed to
JOHN CARTER & VELMA MAE BUTLER

LEGAL

PARCEL of LAND
 CONTAINING
 20,000 Sq. Ft.

GRAFTON DISTRICT
 YORK COUNTY, VIRGINIA

30-121A ✓

SCALE: 1" = 30'

DATE: MAY 25, 1972