
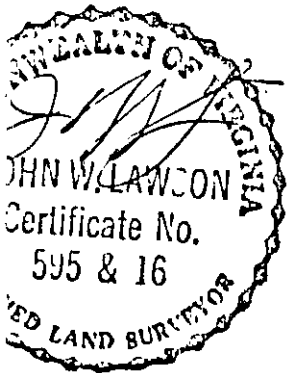


MAGNETIC MERIDIAN

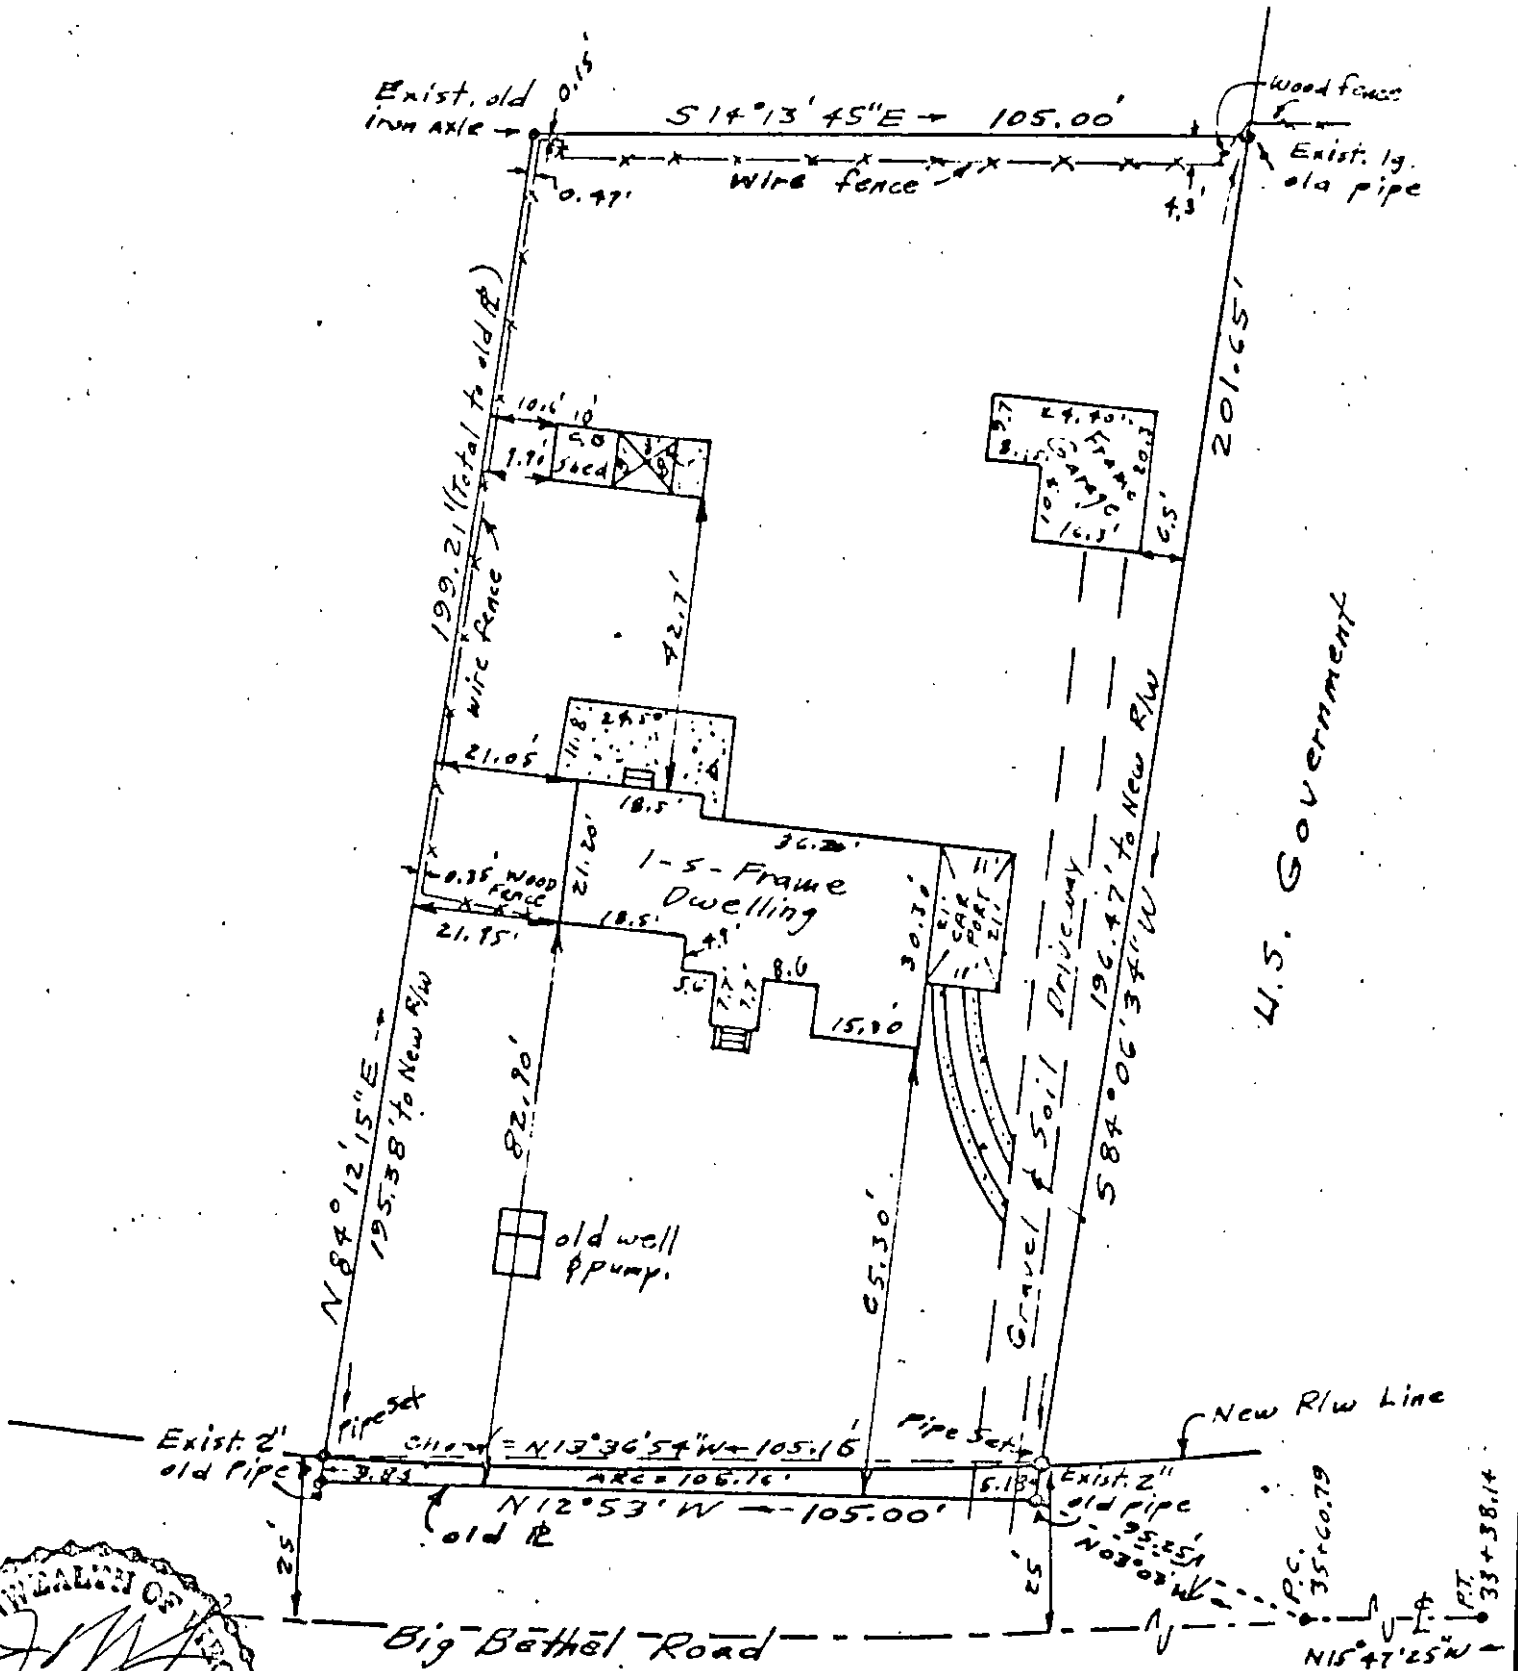

Box 404 Big Bethel Road 37-160 ✓

PLAT OF THE PROPERTY OF
 NERO B. & TOMMIE L. WEBB

Plat showing John W. Russell Property as shown in D.B. 154 Pg. 336 with recent Highway acquisition Bethel Dist, York County, Va.

TO CERTIFY THAT ON SEPT 19, 1972

1972 I SURVEYED THE PROPERTY SHOWN ON THIS PLAT AND THAT THE TITLE LINES AND WALLS OF THE BUILDINGS SHOWN ON THIS PLAT. THE BUILDINGS ARE STRICTLY ACCORDING TO THE TITLE LINES AND THERE ARE NO ENCROACHMENTS OF ANY KIND ON THIS PROPERTY.