


PROPERTY OF GERTRUDE T. CARMINES

Now or Formerly J. W. TAYLOR

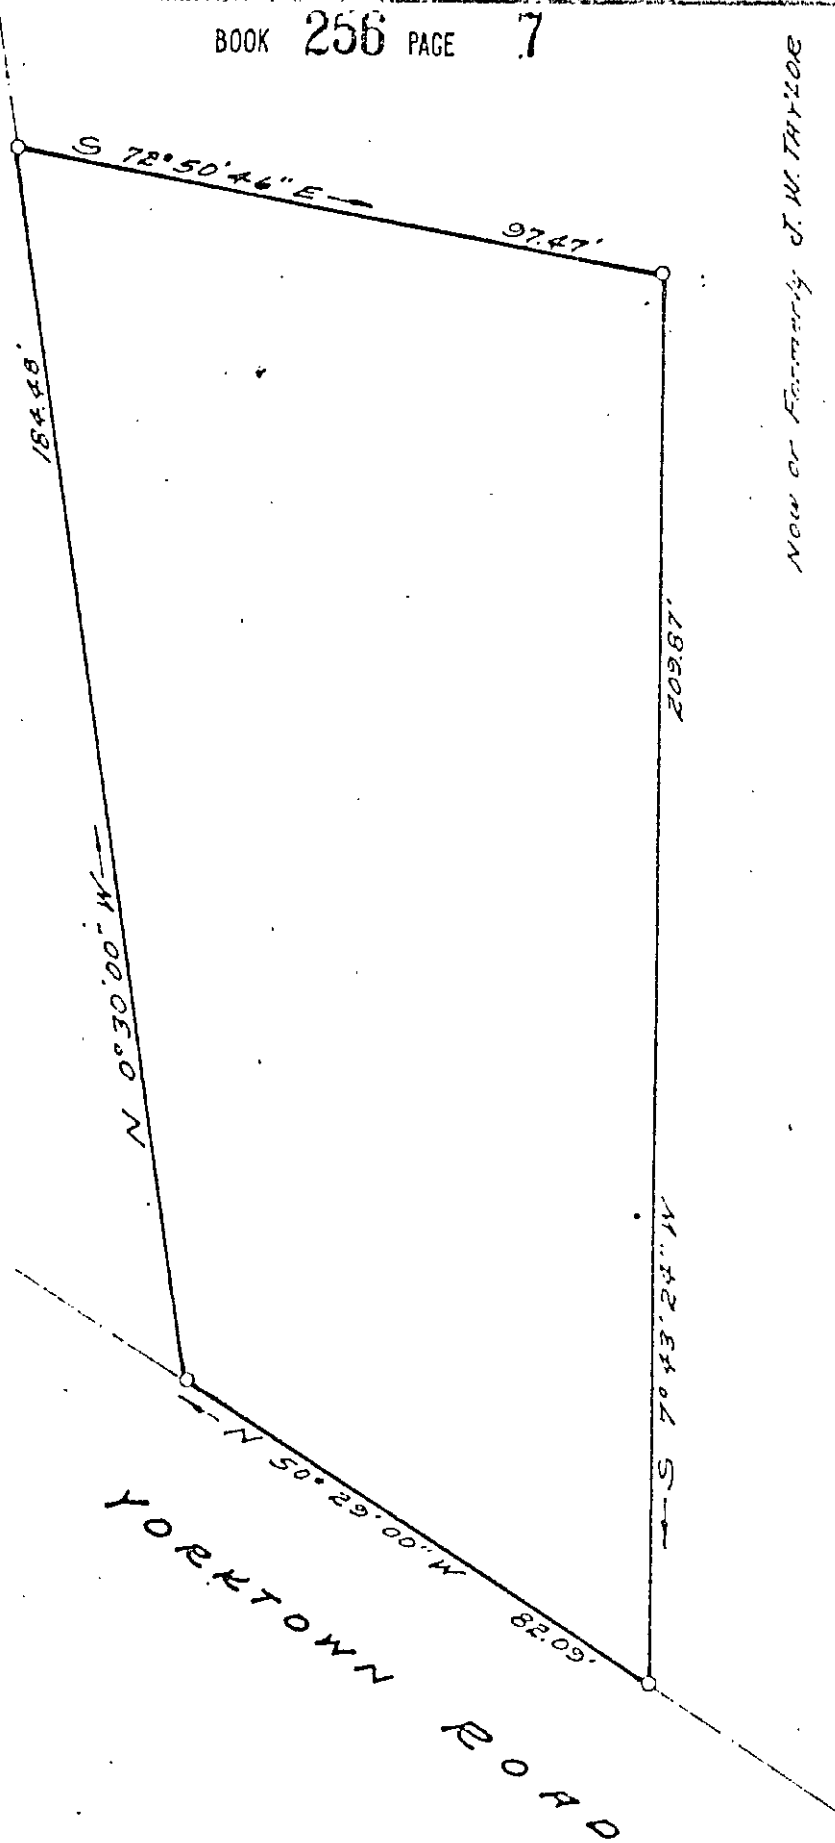

SYMBOLS DENOTE

- PIPE FOUND
- PIPE SET
- ROD FOUND
- CONC. MONUMENT
- HUB

JOB LOCATION # YORKTOWN ROAD

PLAT OF THE PROPERTY OF:
FRANK T. CARMINES

I, Edward J. Keller
HEREBY CERTIFY THAT THE SURVEY REPRESENTED BY THIS PLAT WAS MADE BY ME ON THIS DATE AND IS CORRECT. THERE ARE NO ENCROACHMENTS UNLESS SHOWN HEREON.

E. J. KELLER
CERTIFIED LAND SURVEYOR
NEWPORT NEWS, VIRGINIA

PARCEL of LAND
CONTAINING

15,709 SQ. FT.
Bethel District
XXXXXXXXXXXXXXXXXXXXXXXXXXXX
YORK COUNTY, VA

30-190A

CODE: 72-677

TO: HEYNE & MOORE

SCALE: 1"=30'

DATE: JAN. 2, 1973