


DB 257-461A

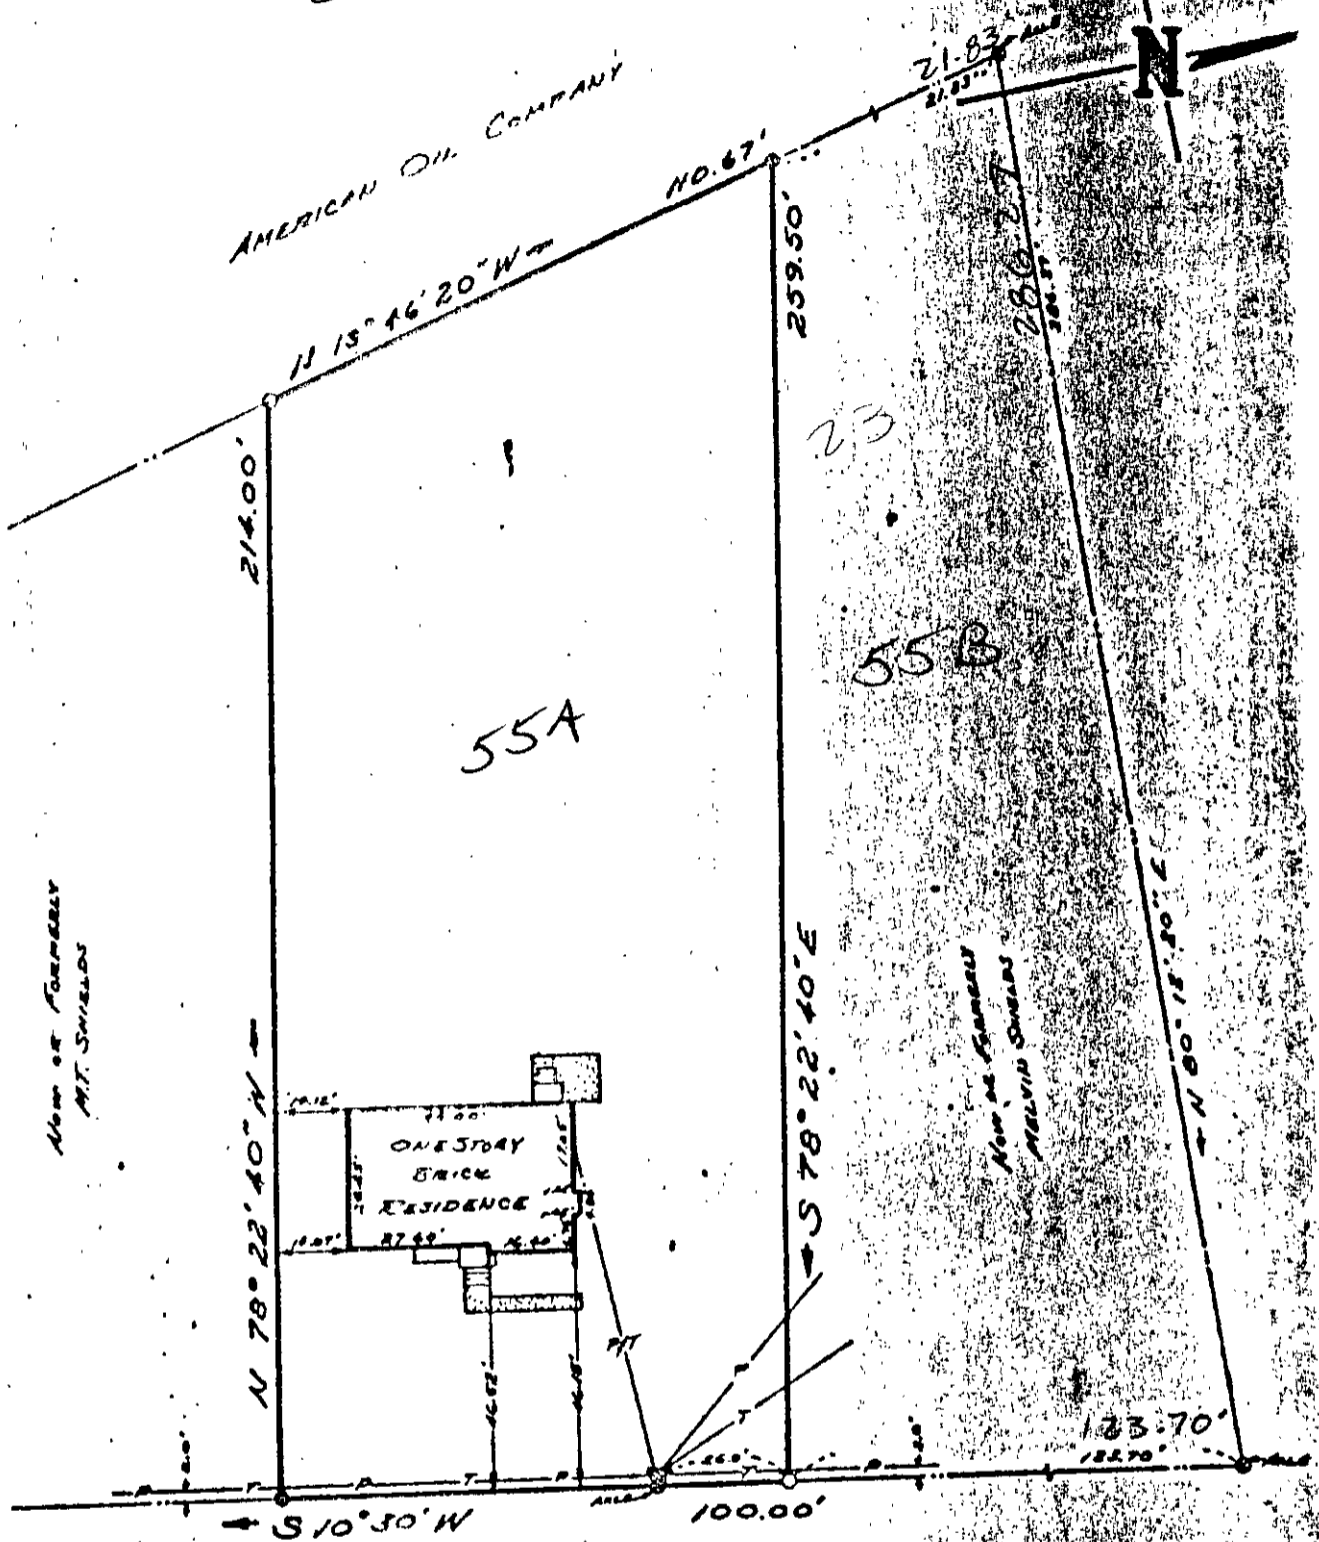

DANDY LOOP ROAD

APPROVED

YORK COUNTY BOARD OF SUPERVISORS

BY: *William Plurice*

PLAT APPROVING AGENT.

DATE 7-17-73

VARIATIONS APPROVED

222 DANDY LOOP ROAD

GRANVEL L. HENRY JR & WENDA P. HENRY

Parcel of LAND
Containing
23,670 59 ft

20-55A

July 1973

SYMBOLS DENOTE

- PIPE FOUND
- PIPE SET
- ROD FOUND
- CONC. MONUMENT
- HUR

THIS PLAN IS SUBJECT TO THE RECORDS OF THE YORK COUNTY BOARD OF SUPERVISORS. IF ANY CHANGES ARE MADE TO THIS PLAN, THE RECORDS OF THE YORK COUNTY BOARD OF SUPERVISORS SHALL BE CONSULTED TO DETERMINE THE CURRENT STATUS OF THIS PLAN.

ENTERED TO DAY 20-55A BY: [Signature]
EV. JOHN [Signature]