


PROPERTY OF  
LEWIS H. HALL JR. AND ISABEL T. HALL

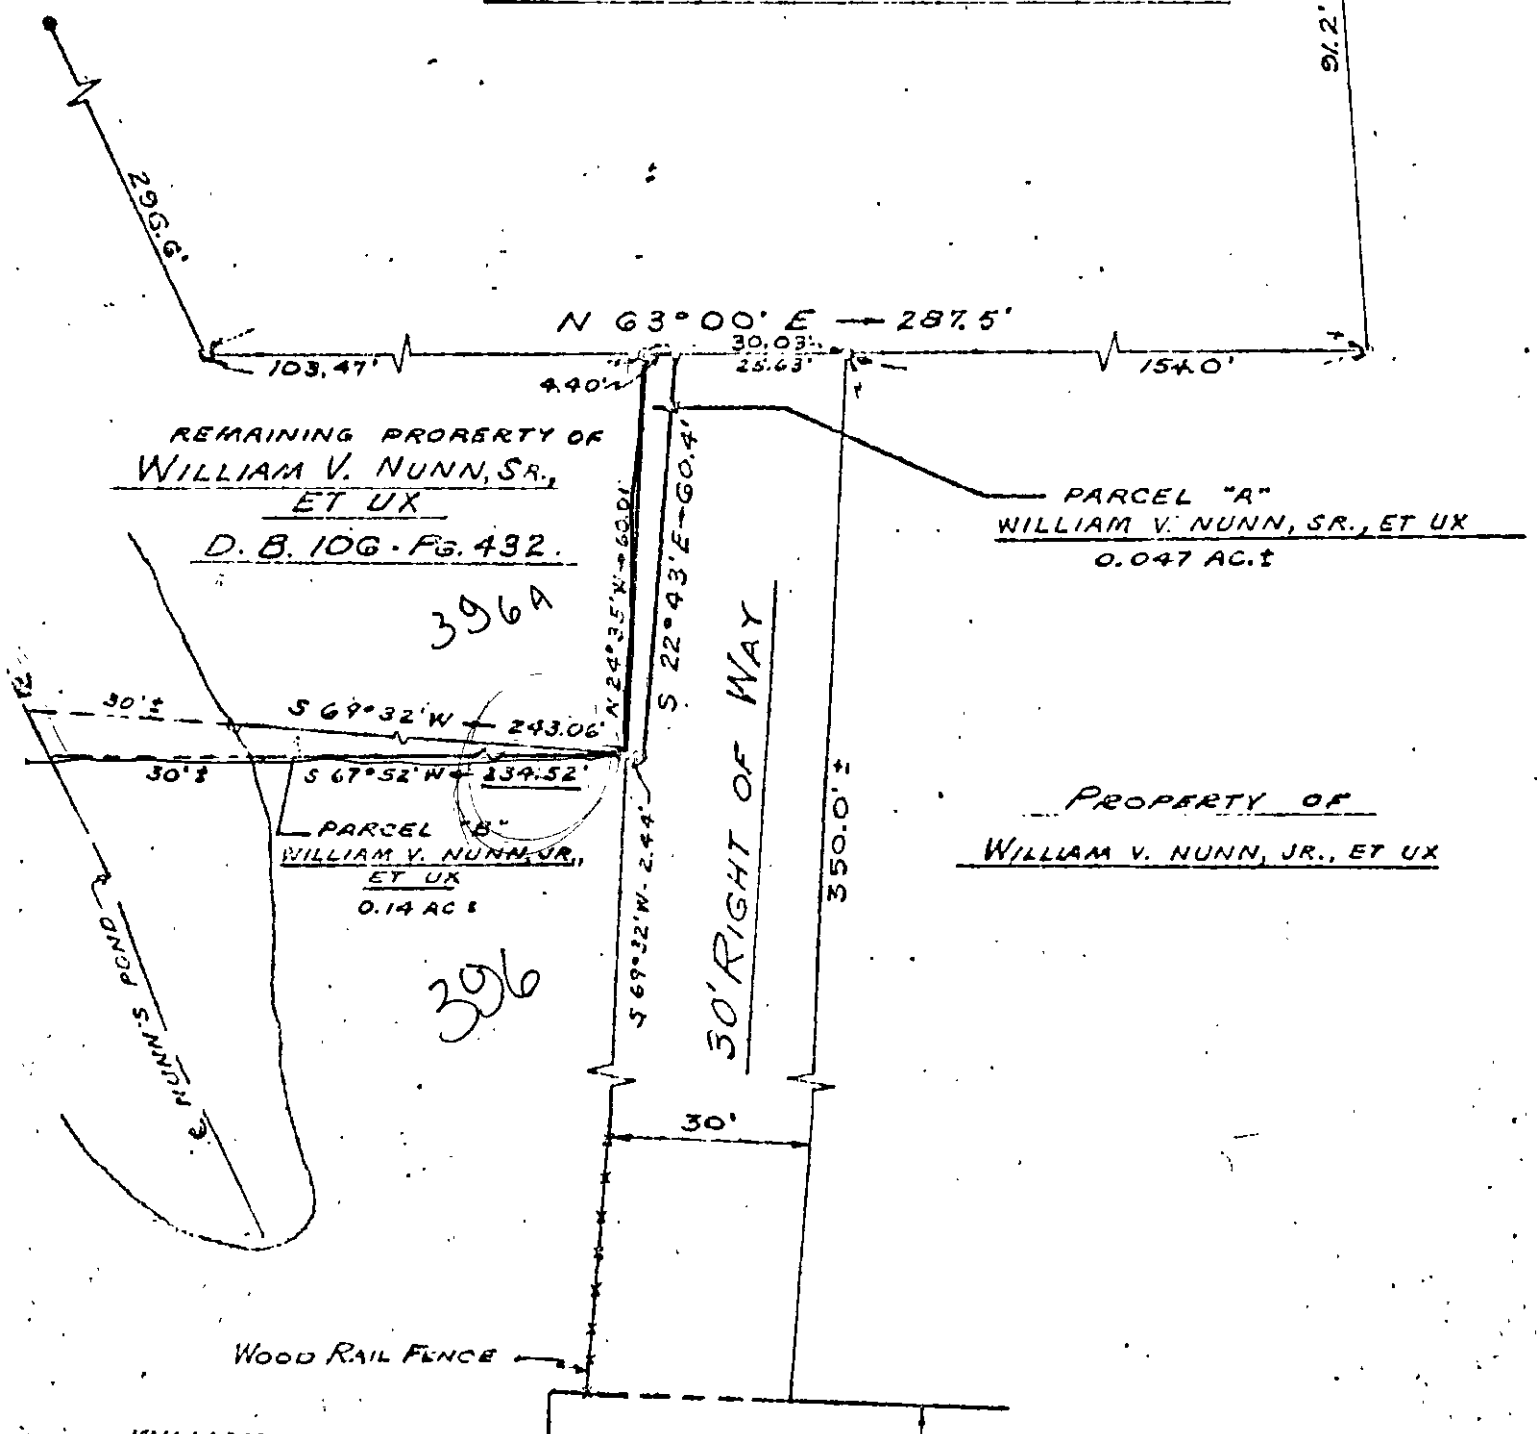

WILLIAM V. NUNN, JR., ET UX

STATE ROUTE #657

NOTE:  
● = PIPES FOUND  
○ = PIPES SET  
TO END — DO NOT SCALE



— PLAT —  
SHOWING EXCHANGE OF PROPERTY BETWEEN  
WILLIAM V. NUNN, SR., ET UX  
B  
WILLIAM V. NUNN, JR., ET UX

BEING LOCATED NEAR  
STATE ROUTE #657, YORK COUNTY, VIRGINIA

SCALE 1"=30' MAY 17, 1961

S. J. GLASS & ASSOCIATES  
ENGINEERING SERVICES — HAMPTON, VIRGINIA