


280-563

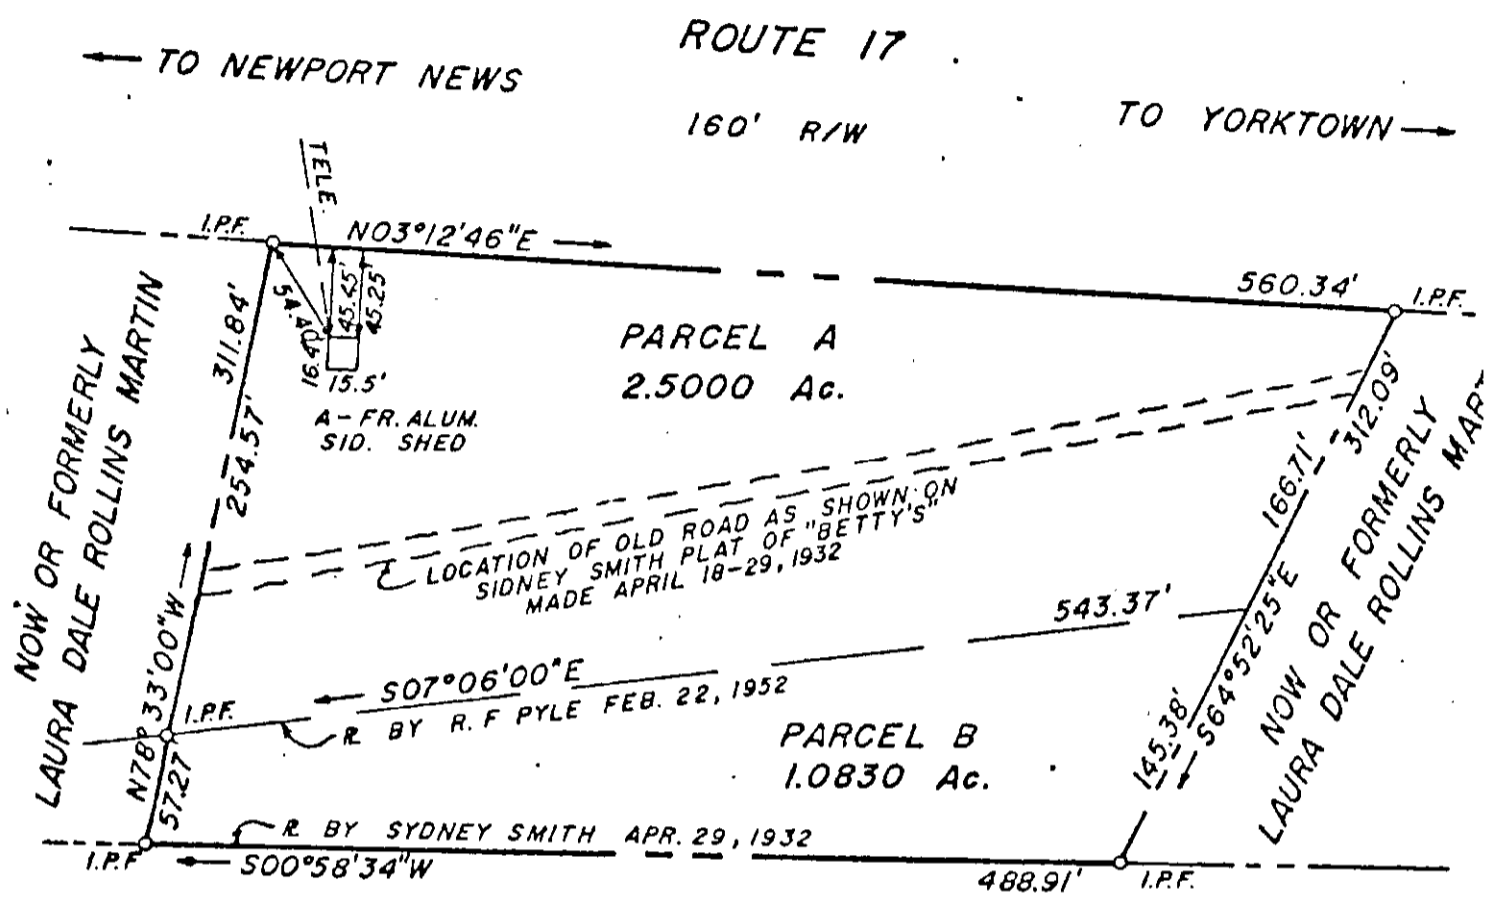

NOW OR FORMERLY HUNDLEY & APPLEWHITE, INC.

This is to certify that on 27 AUG 1975 I surveyed the property shown on this plat, and that the title lines and the walls of the buildings are as shown on this plat.

The buildings stand strictly within the title lines and there are no encroachments of other buildings on the property except as shown.

C. K. Tudor
C. K. TUDOR C.E. & C.L.S.

F. B. 509 P. G. 79

PLAT OF THE PROPERTY OF PETE N. MARKOS, GEORGE N. MARKOS, & MICKEY N. MARKOS, & ATHAN G. & ELIZABETH A. PAPAS	
PARCEL A & B	3.5830 Ac.
BETHEL DISTRICT YORK COUNTY, VIRGINIA	
C. K. TUDOR ENGINEERS NEWPORT NEWS, VIRGINIA SCALE: 1" = 100' DATE: 27 AUG 15	

NICHALOS