


284-419

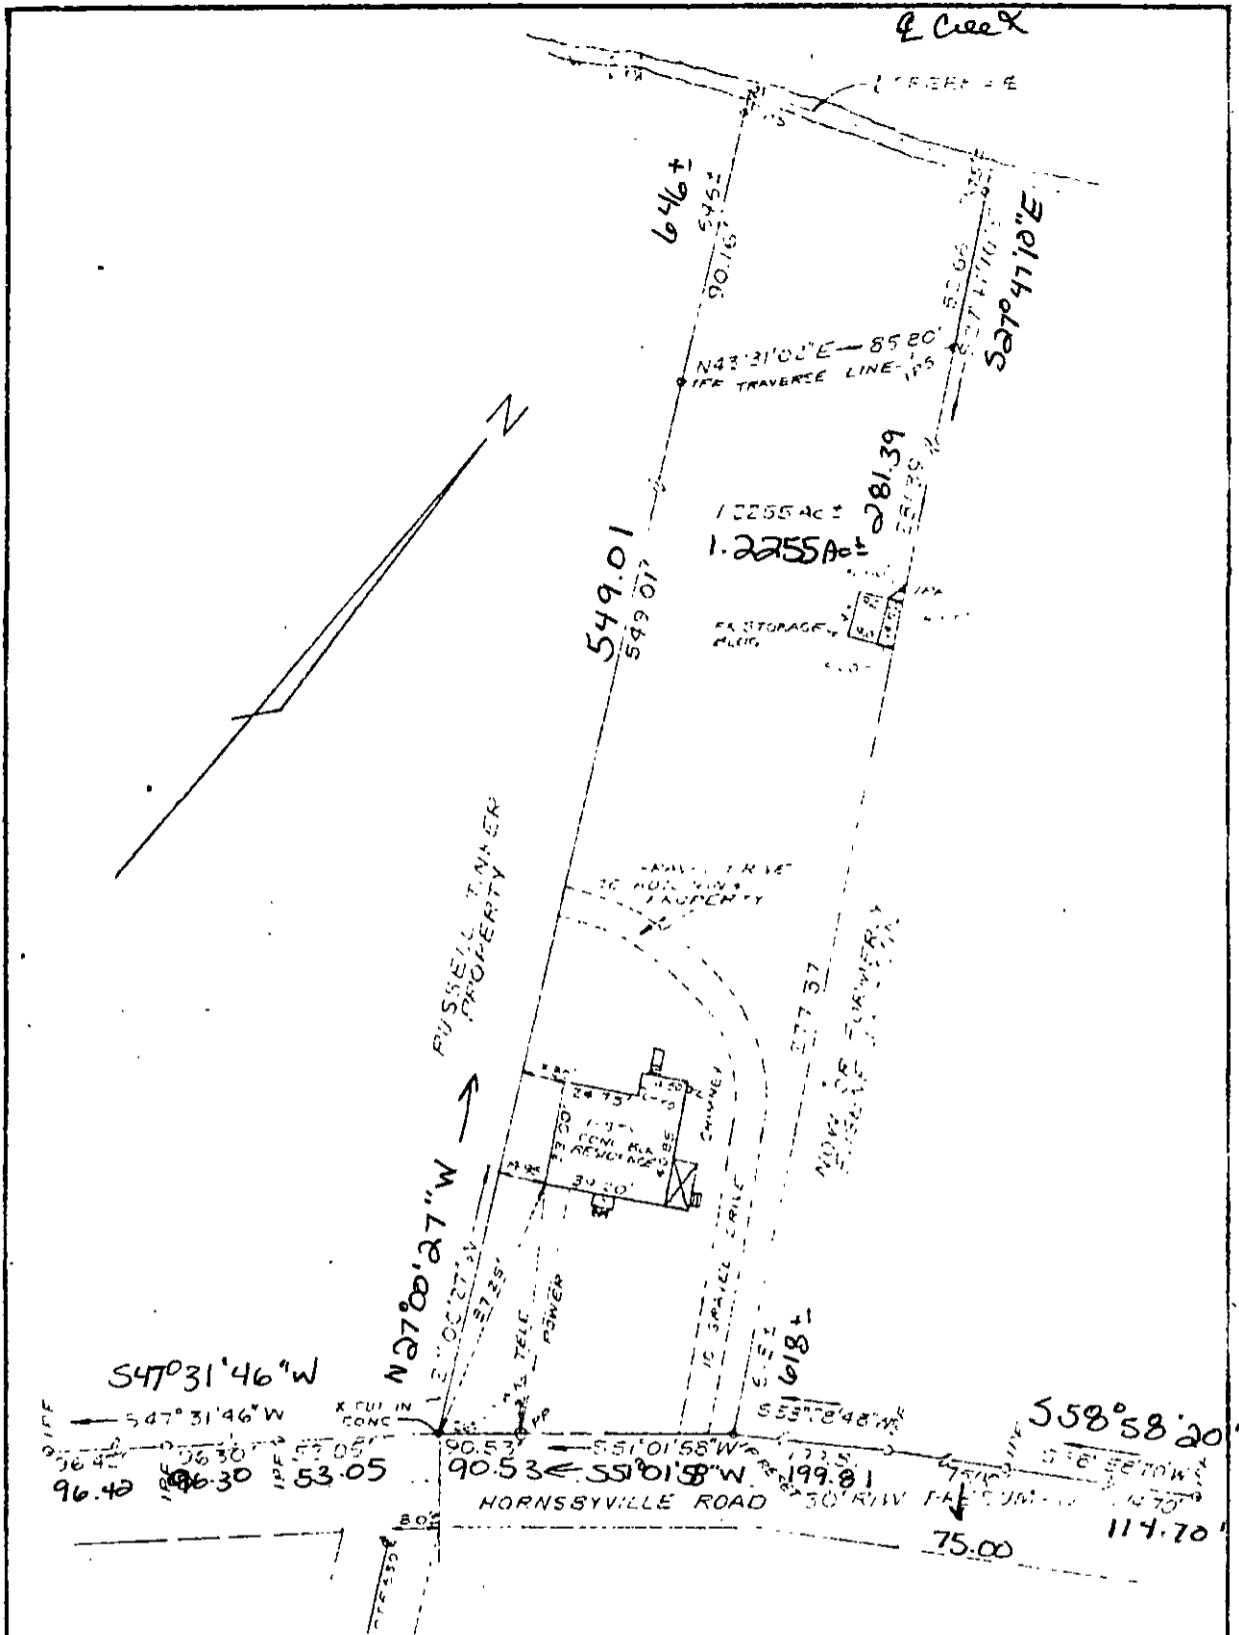

This is to certify that on JAN 27, 1976 I surveyed the property shown on this plat, and that the title lines and the walls of the buildings are as shown on this plat.

The buildings stand strictly within the title lines and there are no encroachments of other buildings on the property except as shown.

C. K. Tudor
C. K. TUDOR C.E. & C.L.S.

F.B. 538 P.G. 2122

BOX 335 407 HEBBYVILLE RD	
PLAT OF THE PROPERTY OF EARL BROOKS BLOXOM, JR	
1.2255 Ac± M P CALLIS PROPERTY NELSON DISTRICT	
YORK COUNTY,	VIRGINIA
C. K. TUDOR ENGINEERS NEWPORT NEWS, VIRGINIA SCALE: 1"=50' DATE: JAN 27 1976	

Southern Photo Print & Supply Co., 500 #1100H-10 YPO5B 1/74

BOB FRANK

Plat of the Property of
Earl Brooks Bloxom JR.
1.2255 Ac±
M P Callis Property
Nelson District
York Co. VA

24-335