


**GENERAL NOTES**

1. ALL POINTS WERE FOUND IN PLACE EXCEPT AS OTHERWISE NOTED.

**LEGEND:**

- INDICATES V.D.M. CONCRETE MONUMENTS
- INDICATES IRON PIPES
- ⊗ INDICATES MARKED TREES

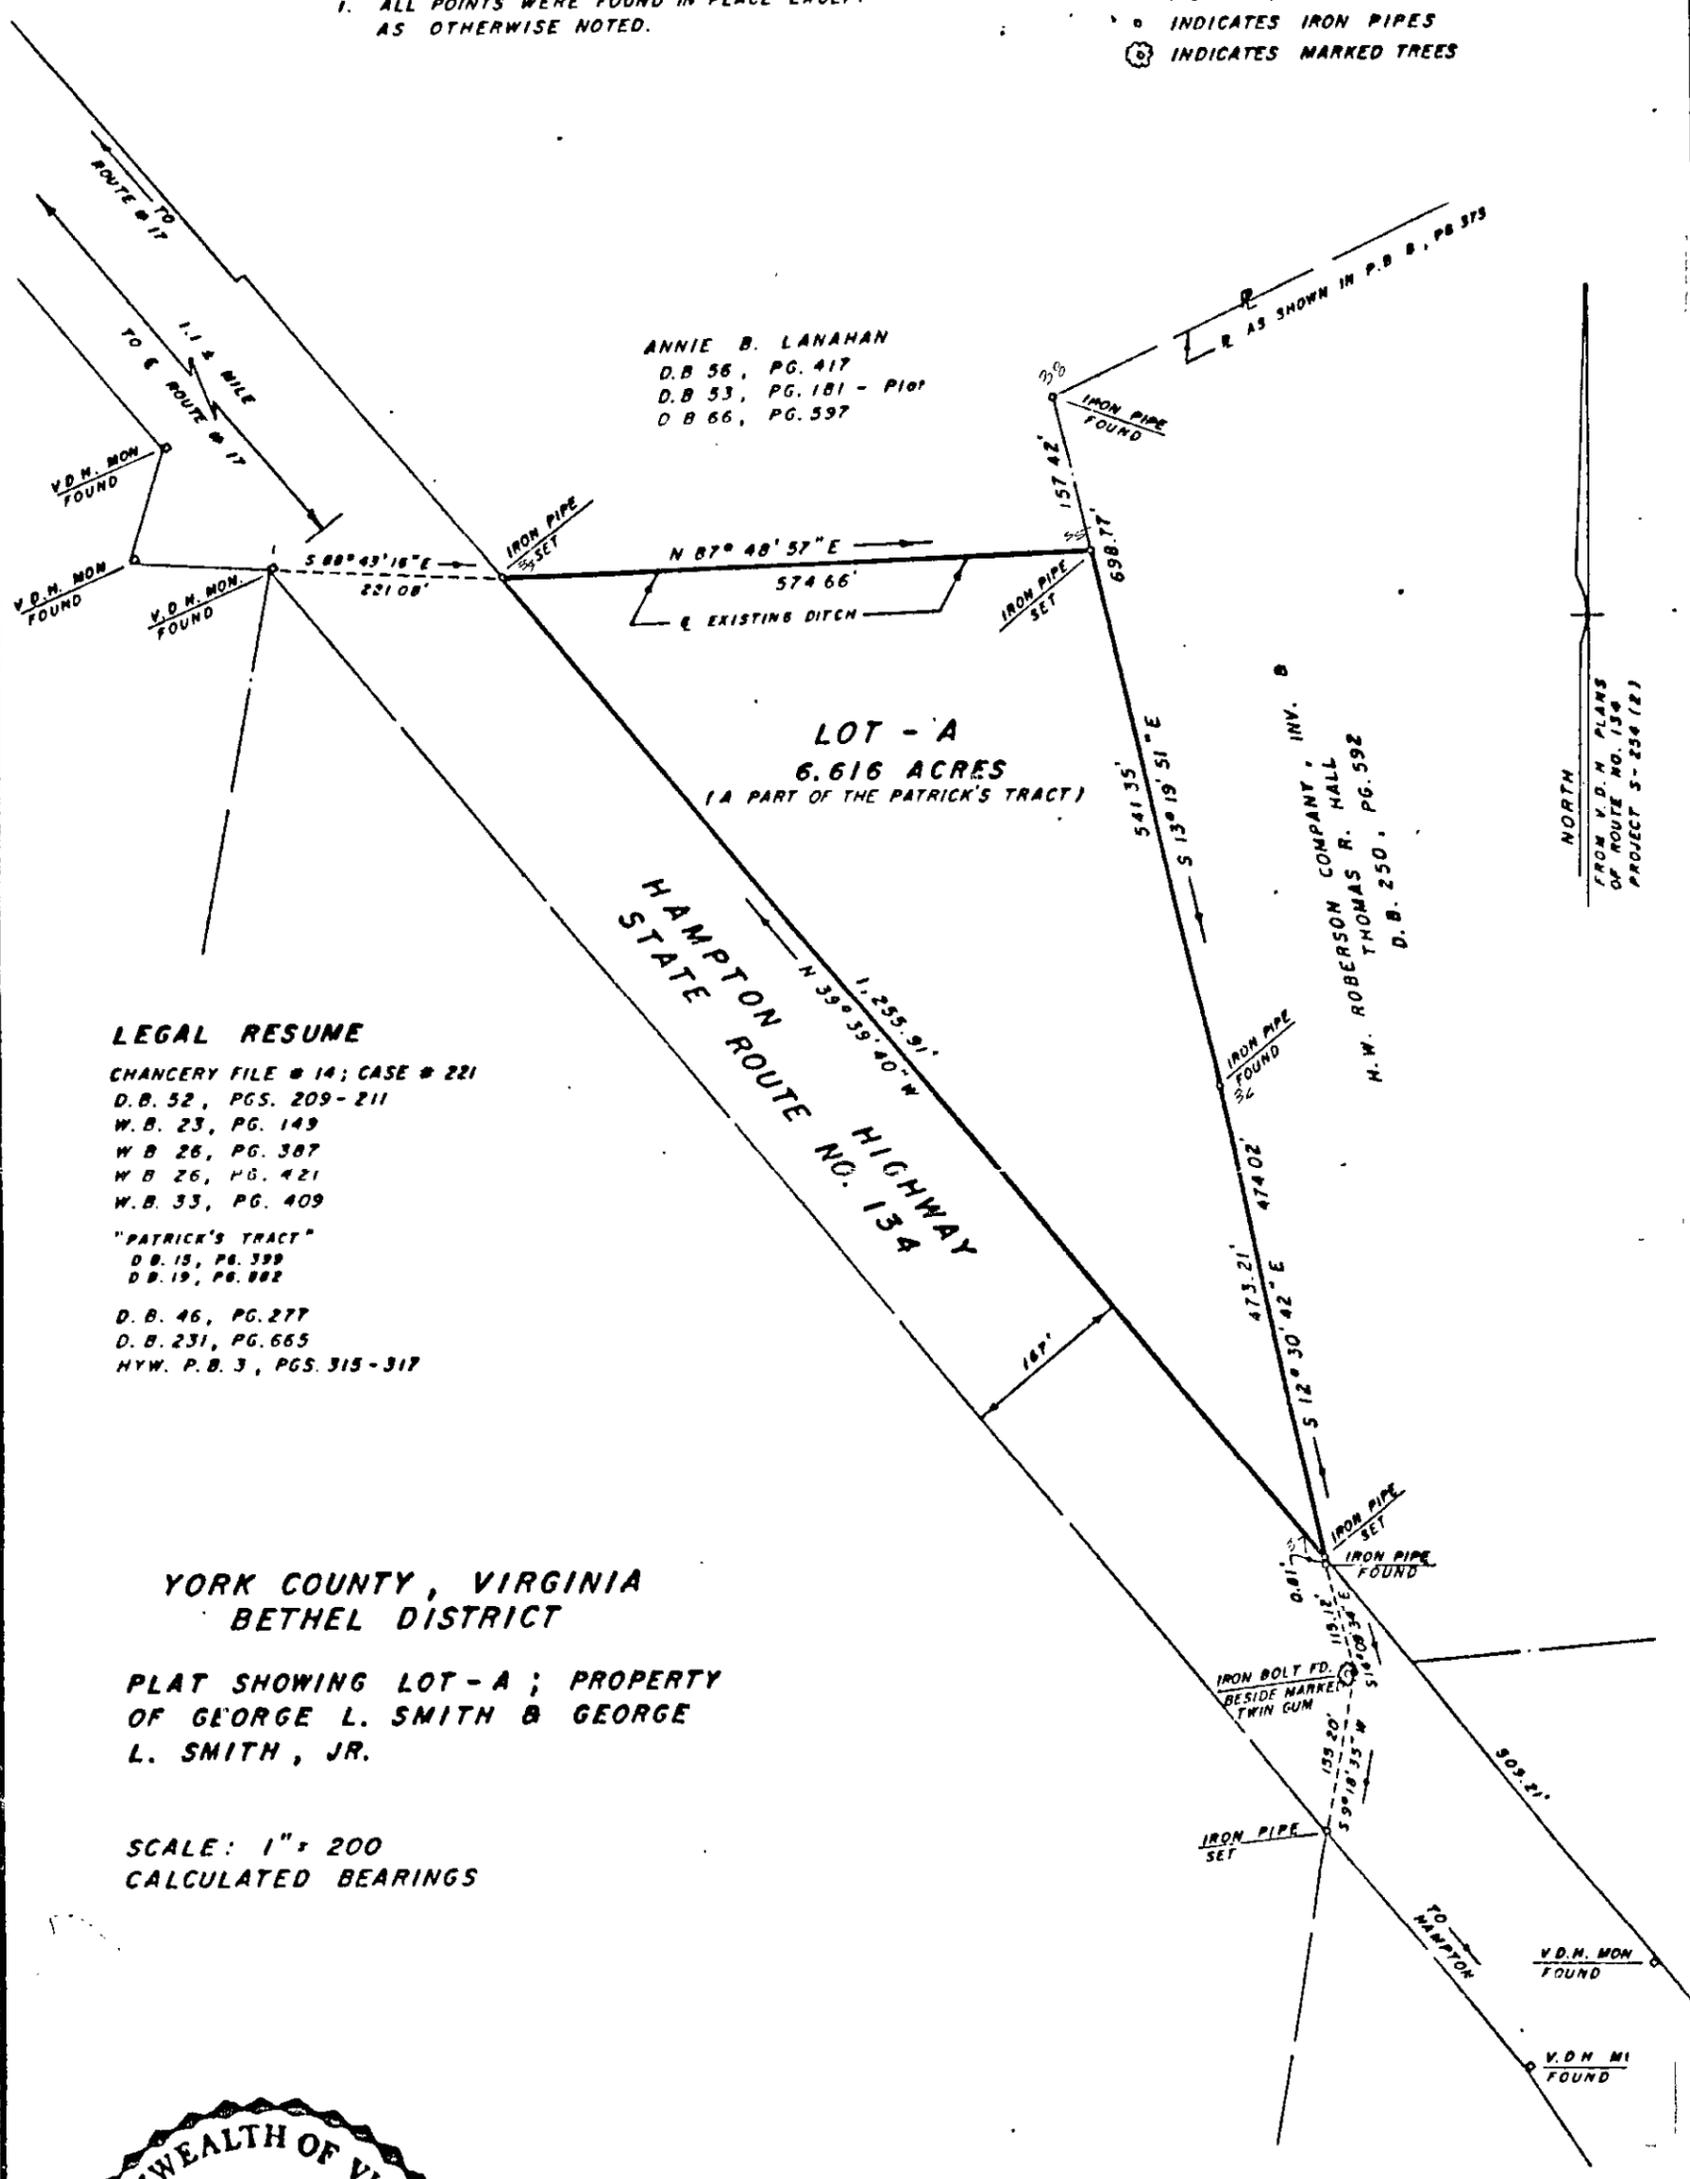

TO ALL PARTIES INTERESTED IN TITLE TO PREMISES SURVEYED. I HEREBY CERTIFY THIS SURVEY WAS MADE ON THE GROUND AS PER RECORDED DESCRIPTION AND IS CORRECT; THERE ARE NO ENCROACHMENTS EITHER WAY ACROSS PROPERTY LINES EXCEPT AS SHOWN.

*William M. Sours*      6/27/76  
 WILLIAM M. SOURS—SURVEYOR      DATE  
 1605 ABERDEEN ROAD  
 HAMPTON, VIRGINIA—23365