



PROPERTY OF BERNARD HOGGE

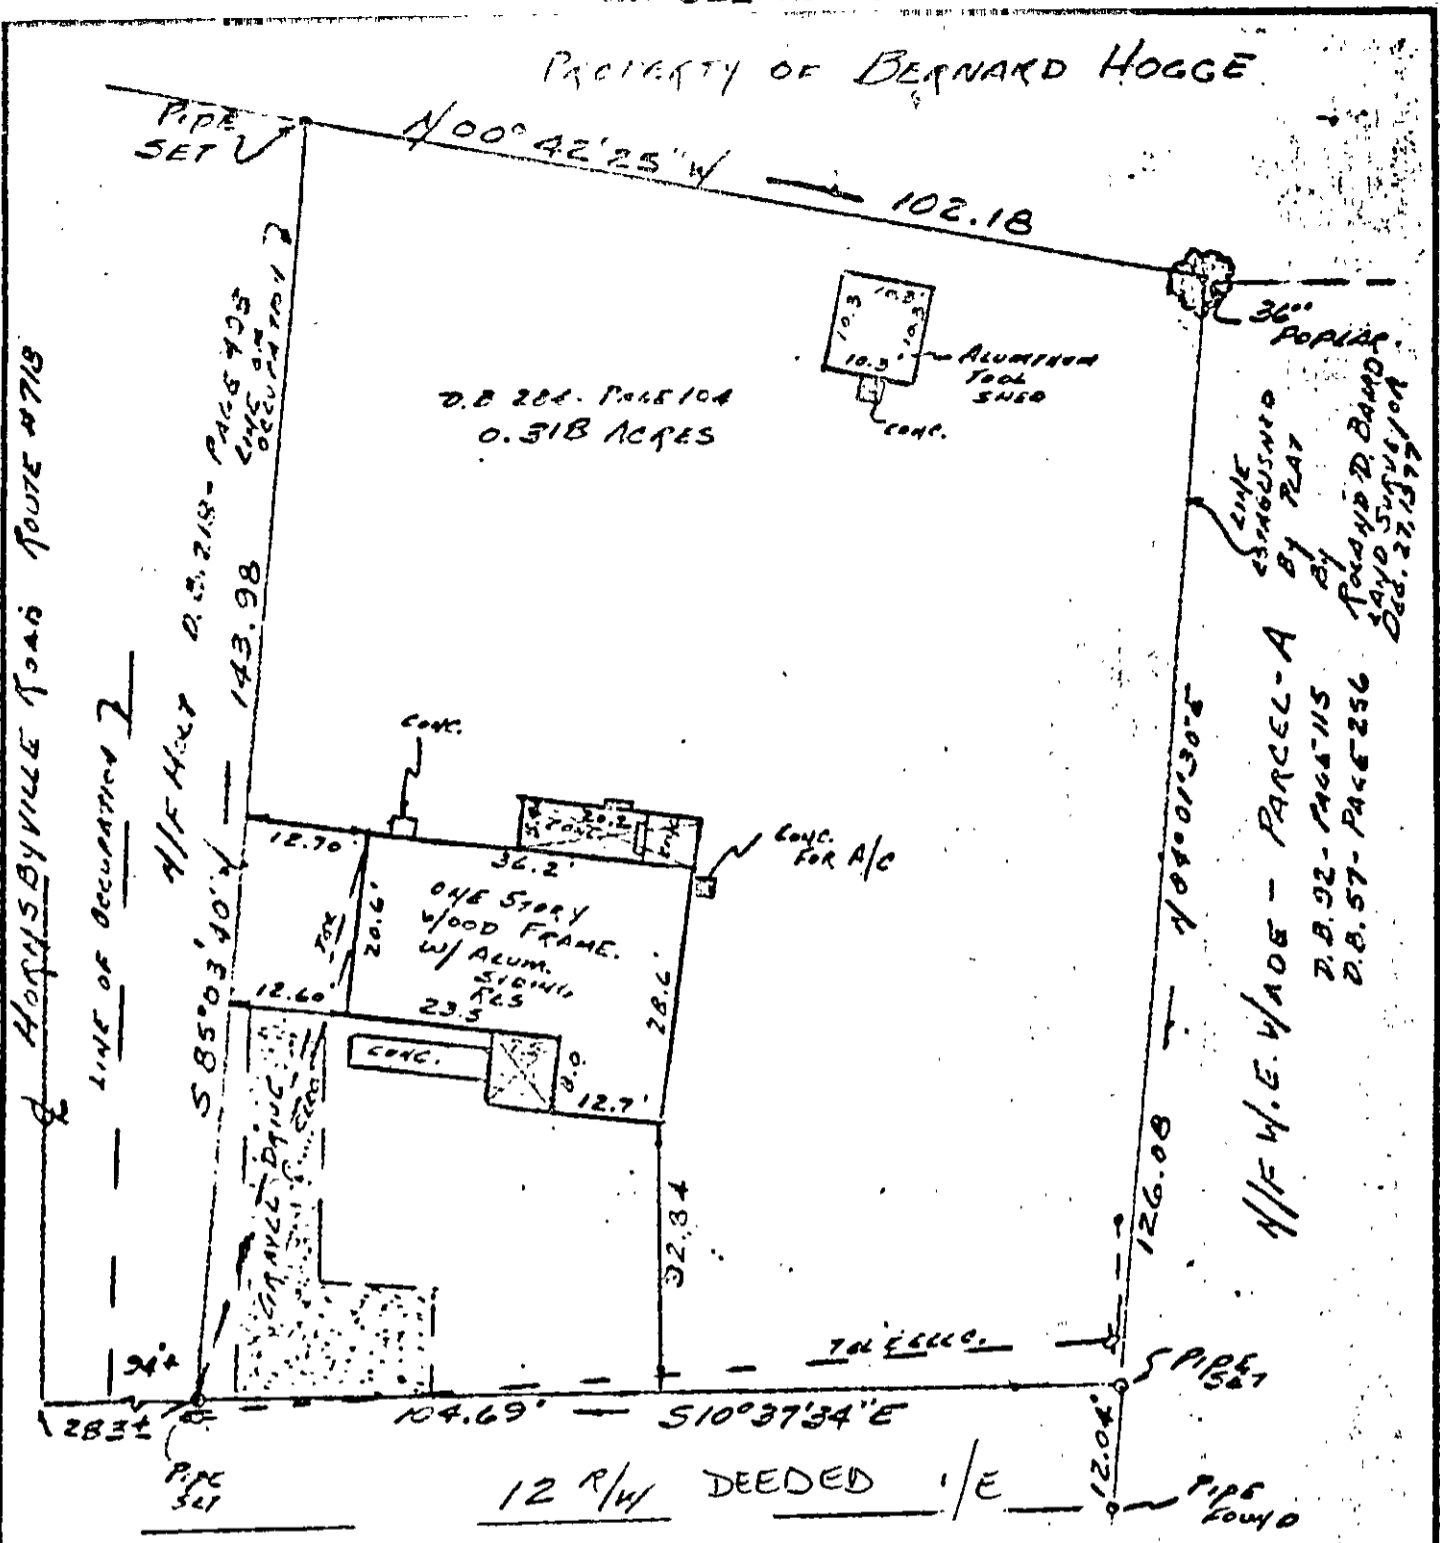

1/4 JAMES E. BRANCH
D.B. 162 - PAGE 604
D.B. 209 - PAGE 457

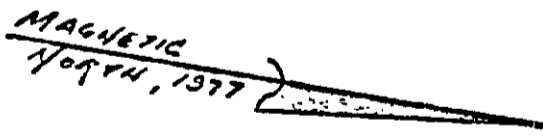

This is to certify that on DEC 30, 1977 I surveyed the property shown on this plat, and that the title lines and the walls of the buildings are as shown on this plat.

The buildings stand strictly within the title lines and there are no encroachments of other buildings on the property except as shown.

[Signature]
MURDER P. COUVAKIS
CERTIFIED LAND SURVEYOR

F.D. 97 - F.D. 8
97 - 203

PLAT OF THE PROPERTY OF TO BE CONVEYED TO MAURICE A. & CAROL A. WIND	
0.318 ACRES LOCATED NEAR HORNSBYVILLE ROAD HENRY DISTRICT (EX-CELSIOR GRAFTON DIST) YORK COUNTY, VIRGINIA	
MURDER P. COUVAKIS SURVEYOR & PLANNER HUNTINGTON, VIRGINIA FEB 11, 1978	
COME: 1/2 30	DATE: JAN. 3, 1978