
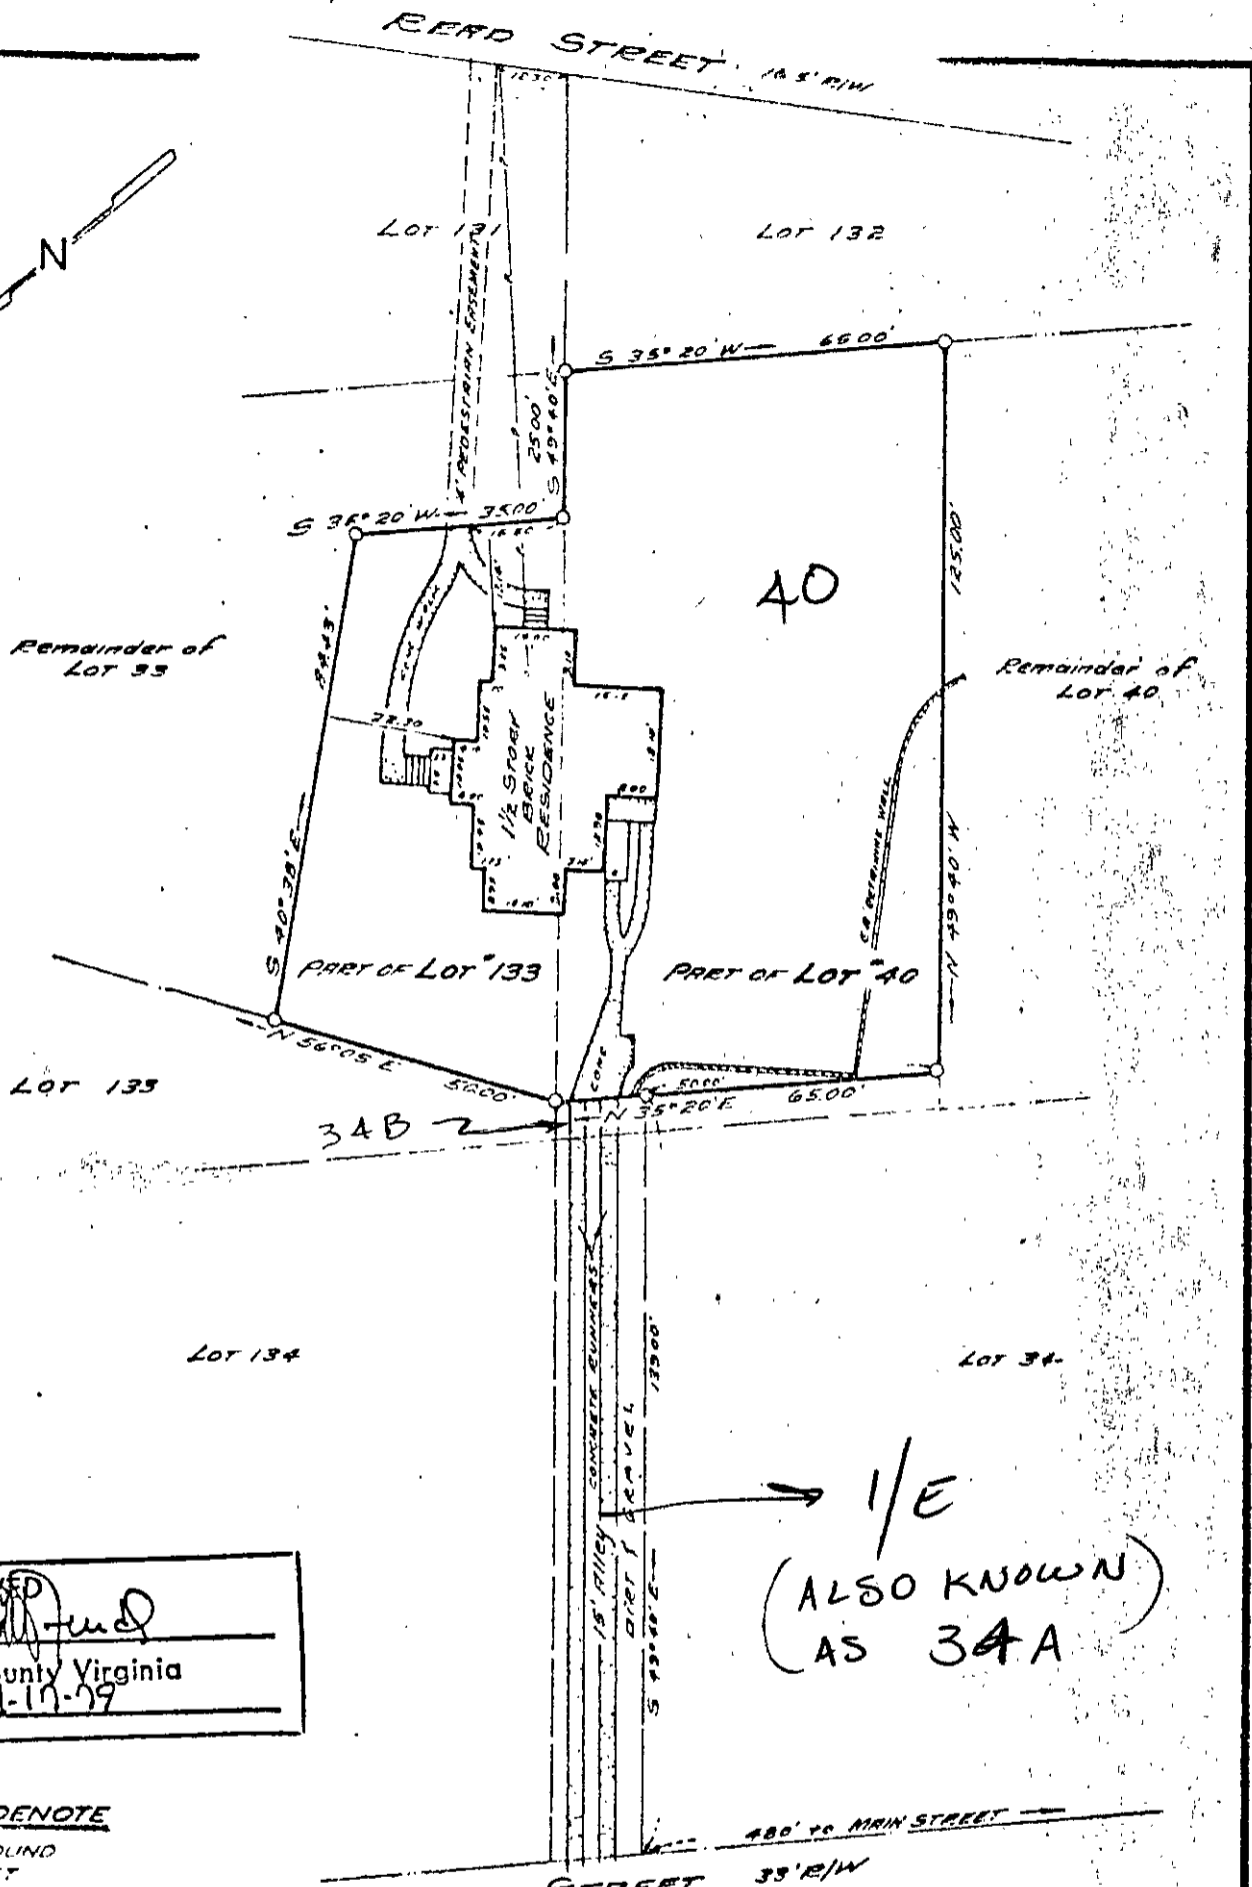


330 A36

NEW YORK

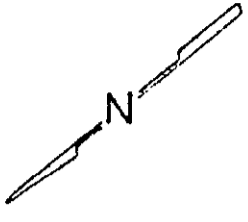

APPROVED
 By: *[Signature]*
 York County Virginia
 Date: 1-17-79

- SYMBOLS DENOTE**
- PIPE FOUND
 - PIPE SET
 - PIN/ROD FOUND
 - CONC. MONUMENT
 - HUB

JOB LOCATION: #14 CHURCH STREET
 PLAT OF THE PROPERTY OF:
 JACK W. R. STRANDFELDT & AGNES M. STRANDFELDT

A PART OF LOTS "133E" & "40"
 "THE COMMONS"

E. J. MILLER, INC.
 GEORGIA LAND SURVEYORS
 NEWPORT NEWS, VIRGINIA

CODE: 79-25

SCALE: 1" = 60'

DATE: 9 JAN. 79

18A ① 40