


376-428

ESMT

BOOK 376 PAGE 428

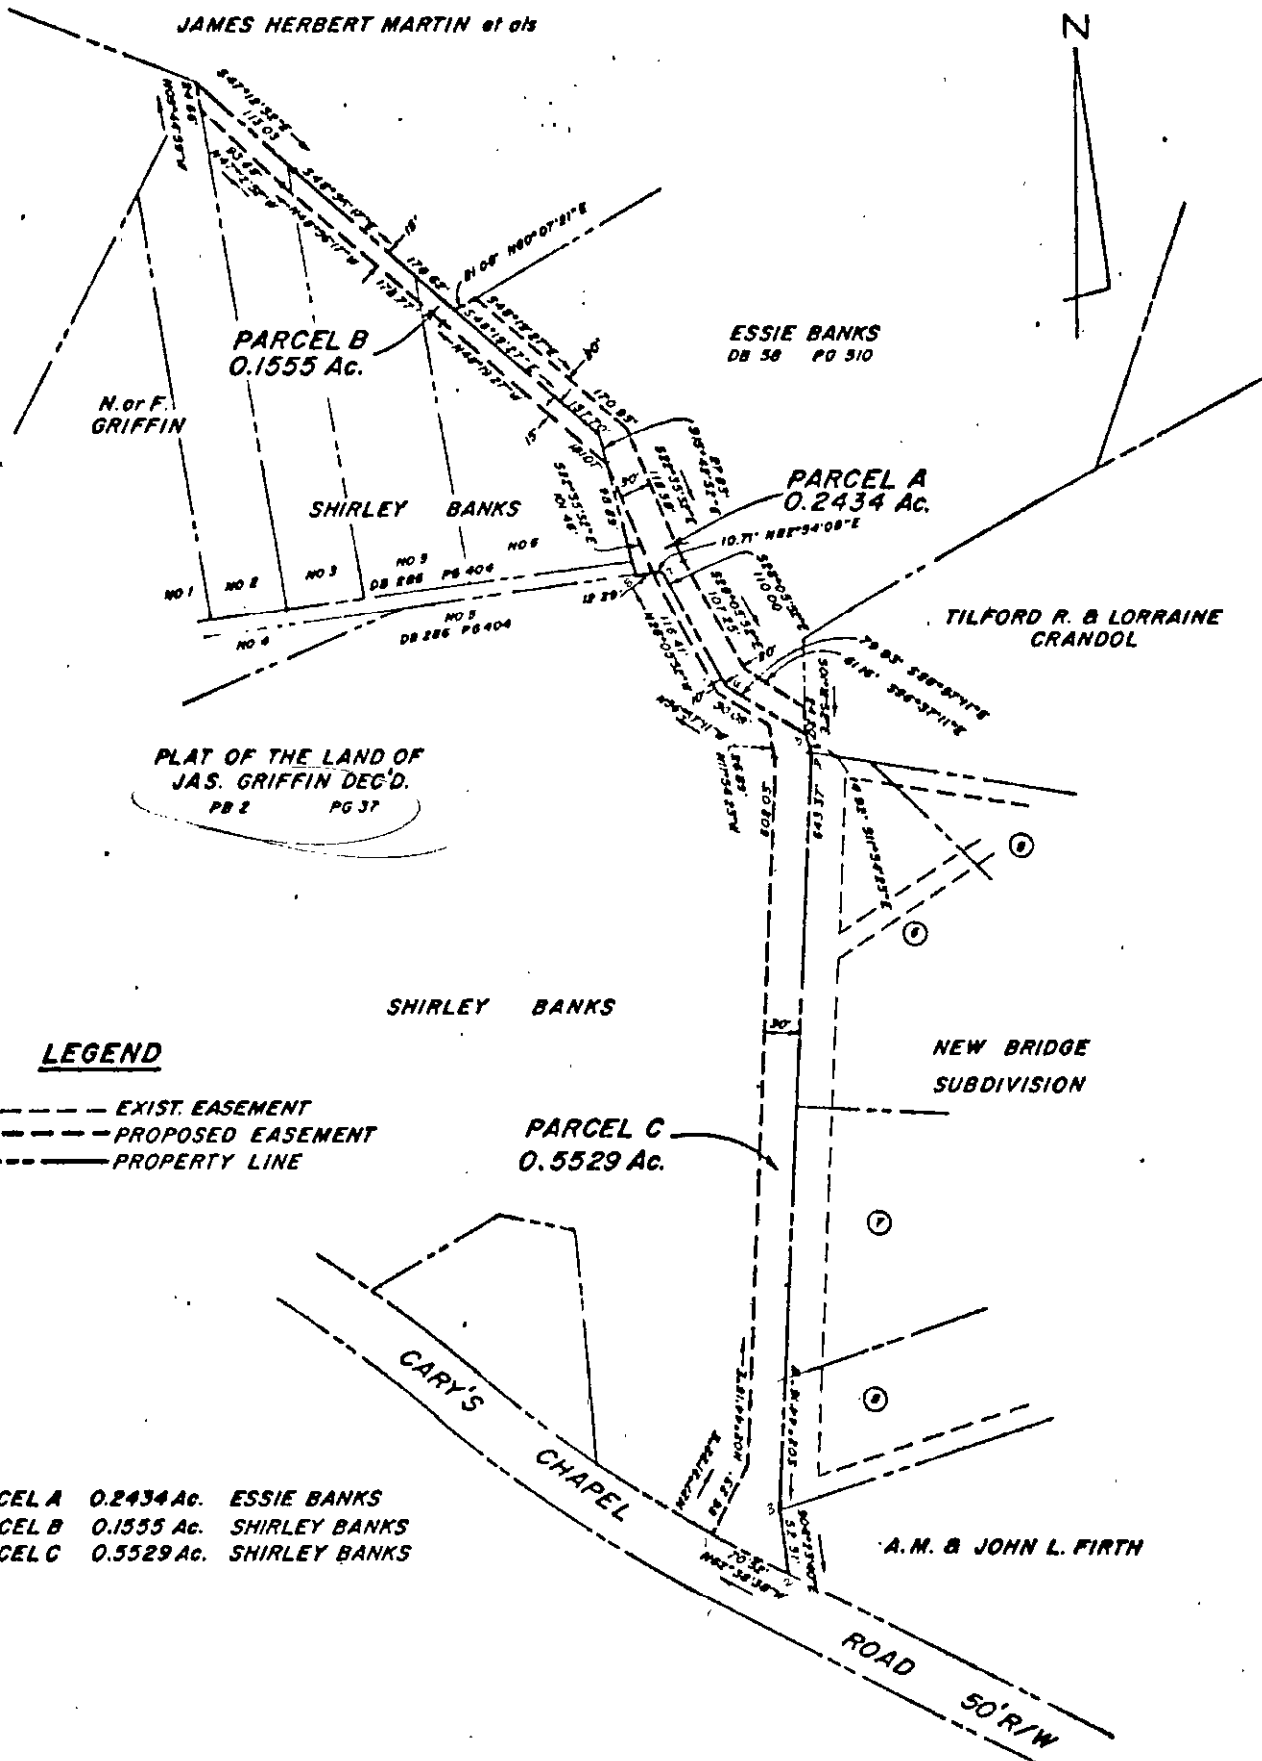

LEGEND

- EXIST. EASEMENT
- - - - - PROPOSED EASEMENT
- PROPERTY LINE

- PARCEL A 0.2434 Ac. ESSIE BANKS
- PARCEL B 0.1555 Ac. SHIRLEY BANKS
- PARCEL C 0.5529 Ac. SHIRLEY BANKS

PLAT OF EASEMENT TO BE CONVEYED TO GREATER YORK DEVELOPMENT, INC. TO BE RECONVEYED TO THE CITY OF POQUOSON

PARCEL A 0.2434 Ac.
PARCEL B 0.1555 Ac.
PARCEL C 0.5529 Ac.

PLAT OF THE LAND OF JAS. GRIFFIN DEC'D.
POQUOSON, VIRGINIA

C.K. TUDOR ENGINEERS, INC.
NEWPORT NEWS, VIRGINIA

SCALE: 1" = 150' DATE: MARCH 8, 1983

C.K. Tudor
C. K. TUDOR C.E. & C.L.S.

F.B. 620 PG. 57 & 58