





MAGNETIC NORTH
1963

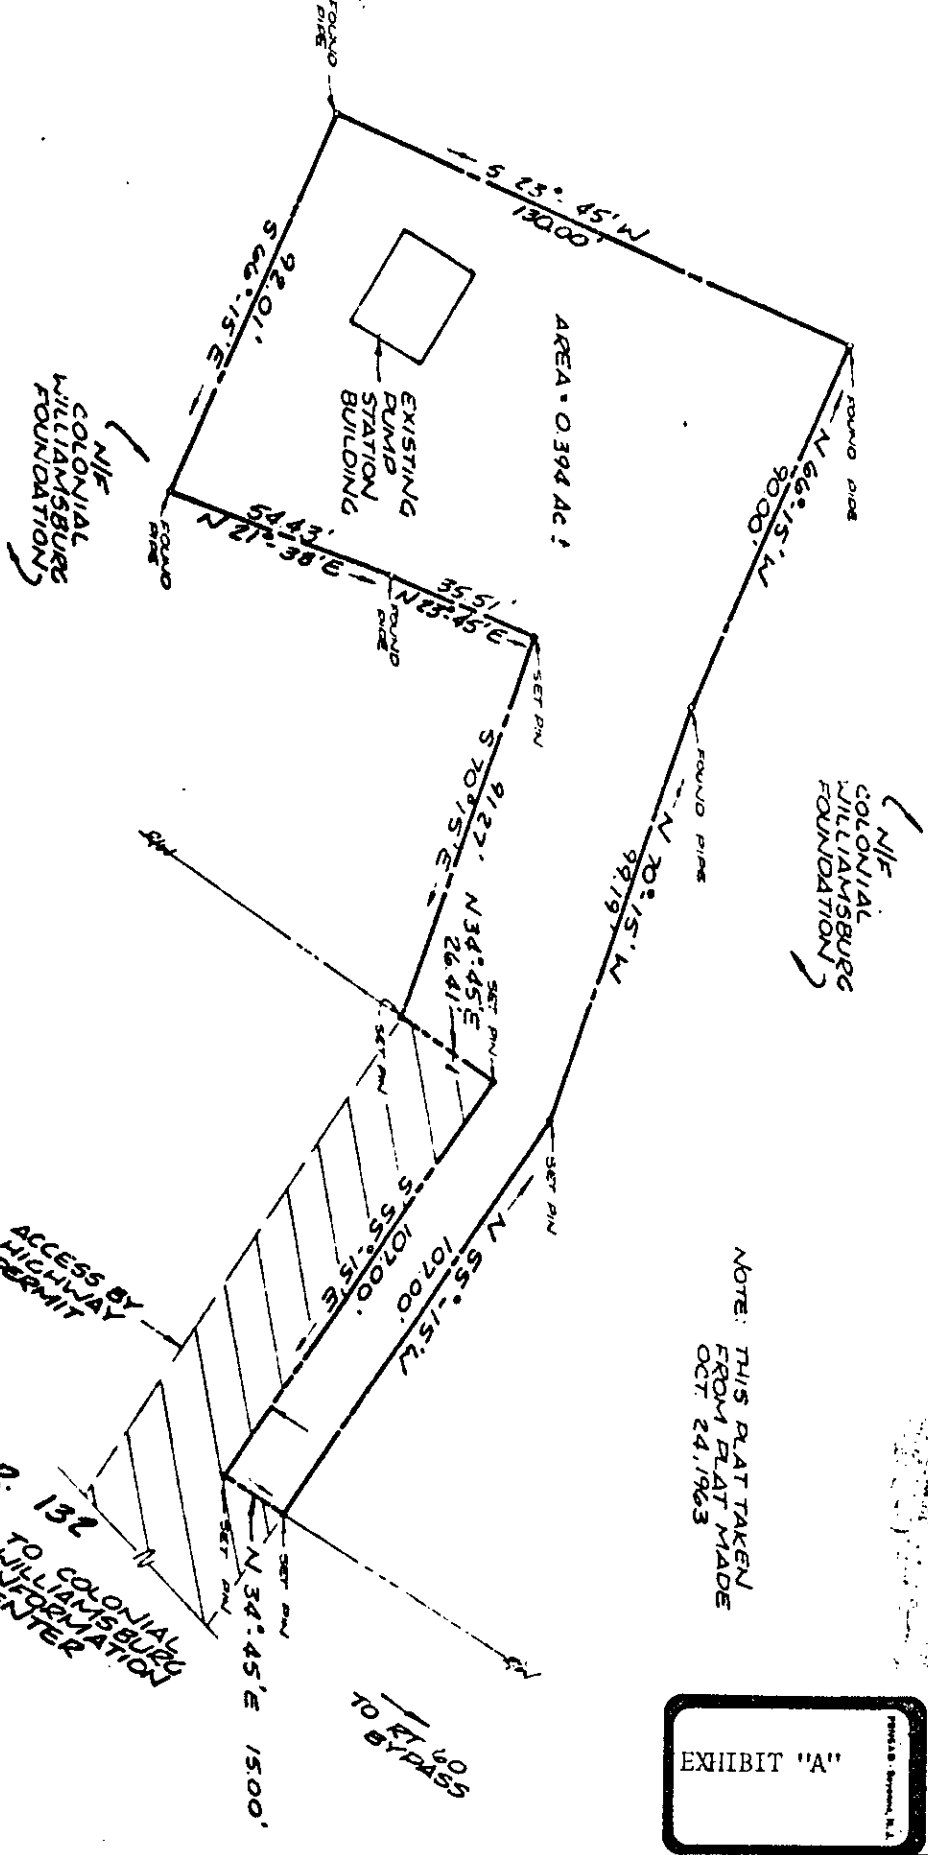

NOTE: THIS PLAT TAKEN FROM PLAT MADE OCT. 24, 1963

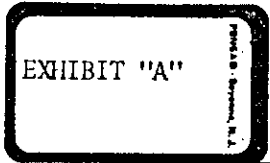

REVISIONS			
NO	SYMBL	BY	DATE

SCALE	1" = 30' 0.65
CHK BY	
ENR BY	

BUCHART-HORN, INC.
Consulting Engineers & Planners
ONE PA. NATIONAL PLAZA, PHILADELPHIA, PA. 19103
441 NORTH 30th STREET, PHILADELPHIA, PA. 19106
215-591-1200

A PLAT OF CONVEYANCE FROM COLONIAL WILLIAMSBURG FOUNDATION TO HAMPTON ROADS SANITATION DISTRICT
JOB NO. 90153
1 OF 1

LOCATED IN BRUNNEN DISTRICT YORK CO. VA.
TO COLONIAL WILLIAMSBURG INFORMATION CENTER
TO RT 60 BYPASS