


BOOK 487 PAGE 333

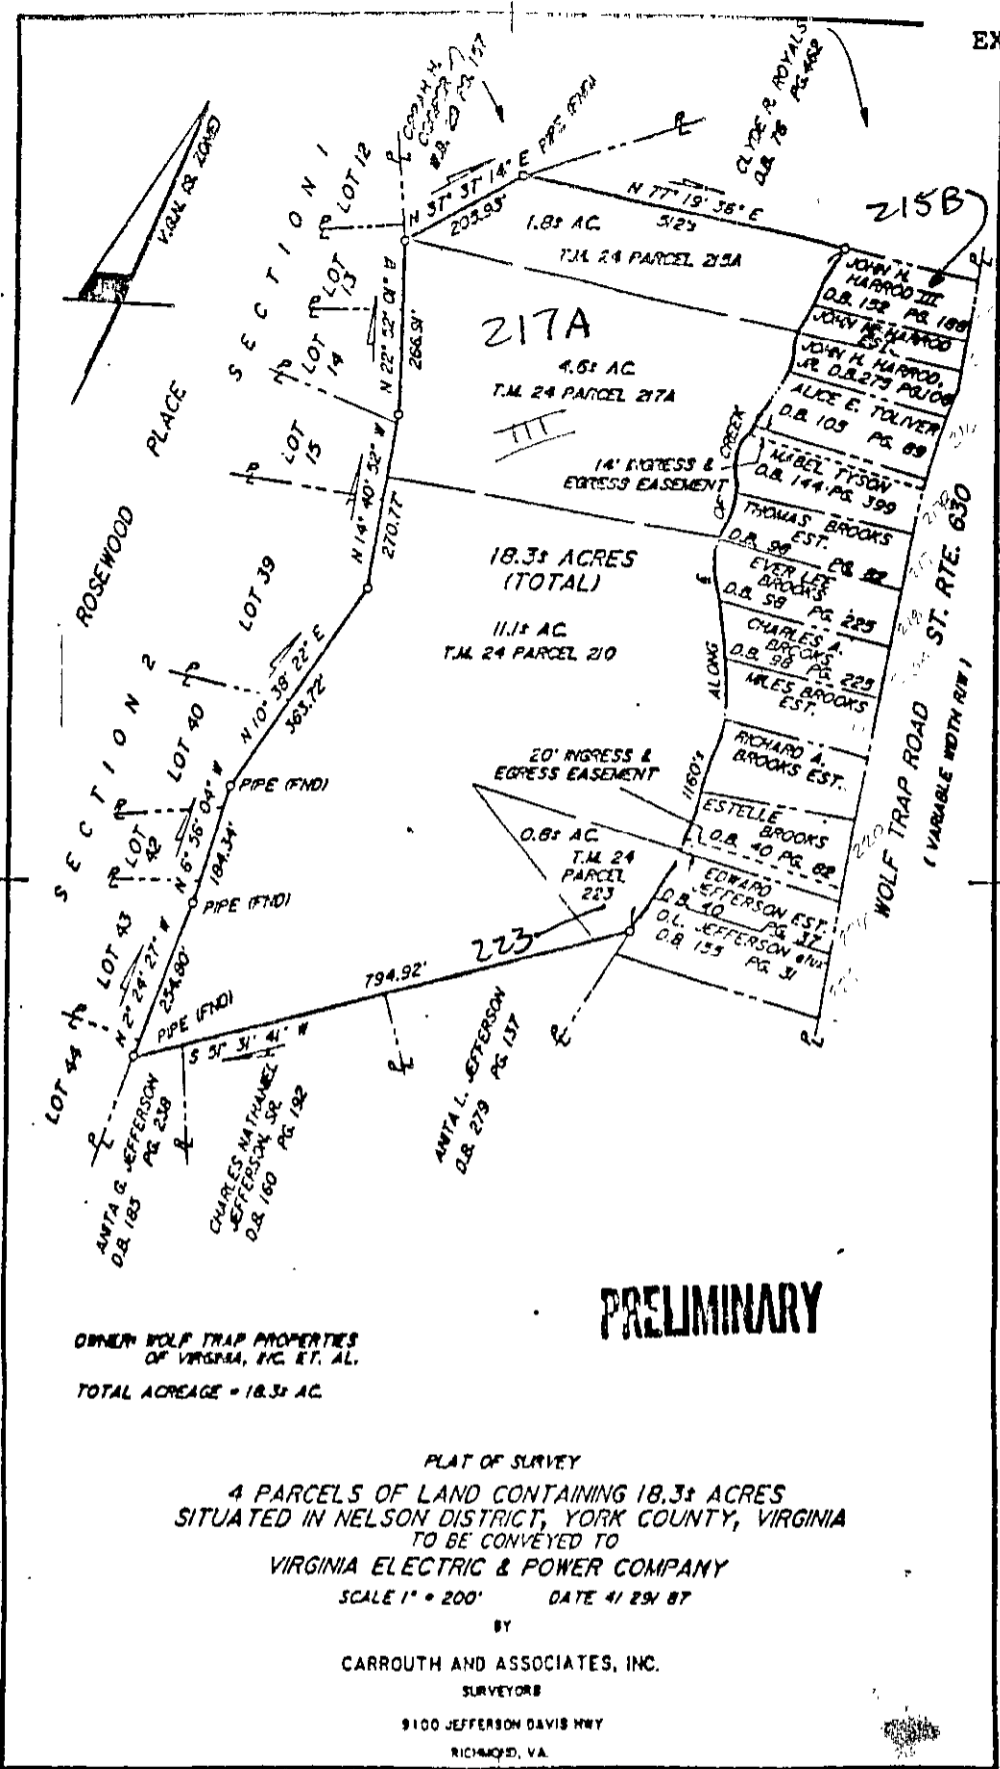

OWNER: WOLF TRAP PROPERTIES OF VIRGINIA, INC. ET. AL.  
 TOTAL ACREAGE = 18.33 AC

**PRELIMINARY**

PLAT OF SURVEY  
 4 PARCELS OF LAND CONTAINING 18.33 ACRES  
 SITUATED IN NELSON DISTRICT, YORK COUNTY, VIRGINIA  
 TO BE CONVEYED TO  
 VIRGINIA ELECTRIC & POWER COMPANY  
 SCALE 1" = 200' DATE 4/29/87

BY  
 CARROUTH AND ASSOCIATES, INC.  
 SURVEYORS  
 9100 JEFFERSON DAVIS HWY  
 RICHMOND, VA

J. M. 468232

24-217A + 223