


537-635
 BOOK 537 PAGE 635

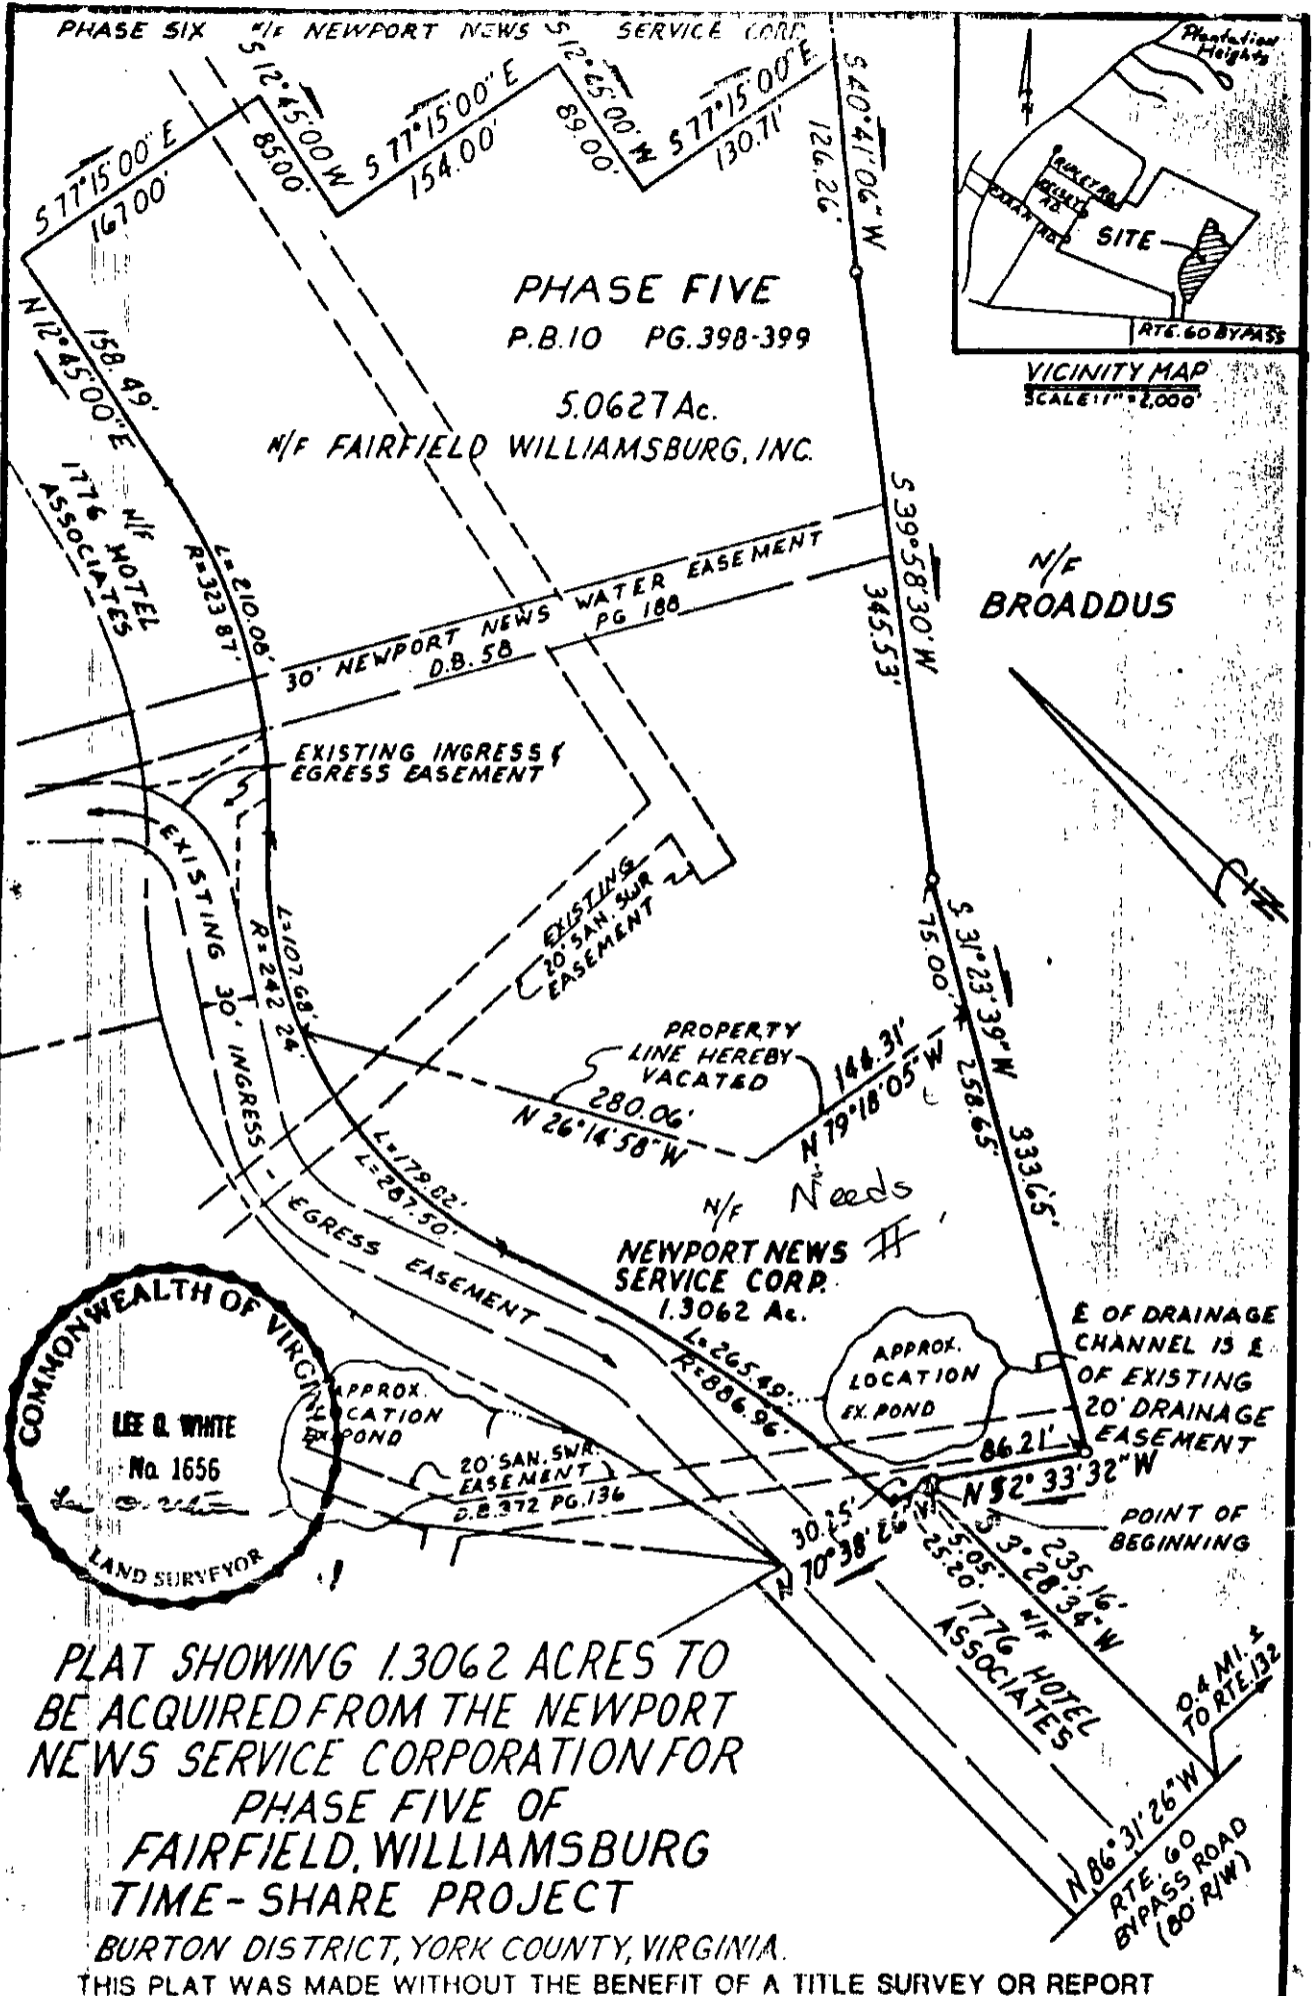

PLAT SHOWING 1.3062 ACRES TO
 BE ACQUIRED FROM THE NEWPORT
 NEWS SERVICE CORPORATION FOR
 PHASE FIVE OF
 FAIRFIELD, WILLIAMSBURG
 TIME-SHARE PROJECT

BURTON DISTRICT, YORK COUNTY, VIRGINIA.

THIS PLAT WAS MADE WITHOUT THE BENEFIT OF A TITLE SURVEY OR REPORT

Dewberry & Davis

Architect: _____
 Engineer: _____
 Planner: _____
 Surveyor: _____
 Date: _____
 Approved: _____

DATE: MAY 24, 1988
 SCALE: 1"=100'
 SURVEY NO.: N/A
 PLAT NO.: 38537
 FIELD BOOK: N/A
 BOOK/PAGE: _____
 DRAWN BY: C.W.G.
 CHECKED BY: L.W. - J.W.

9 (2)
 Needs #