


AP 27, 11A

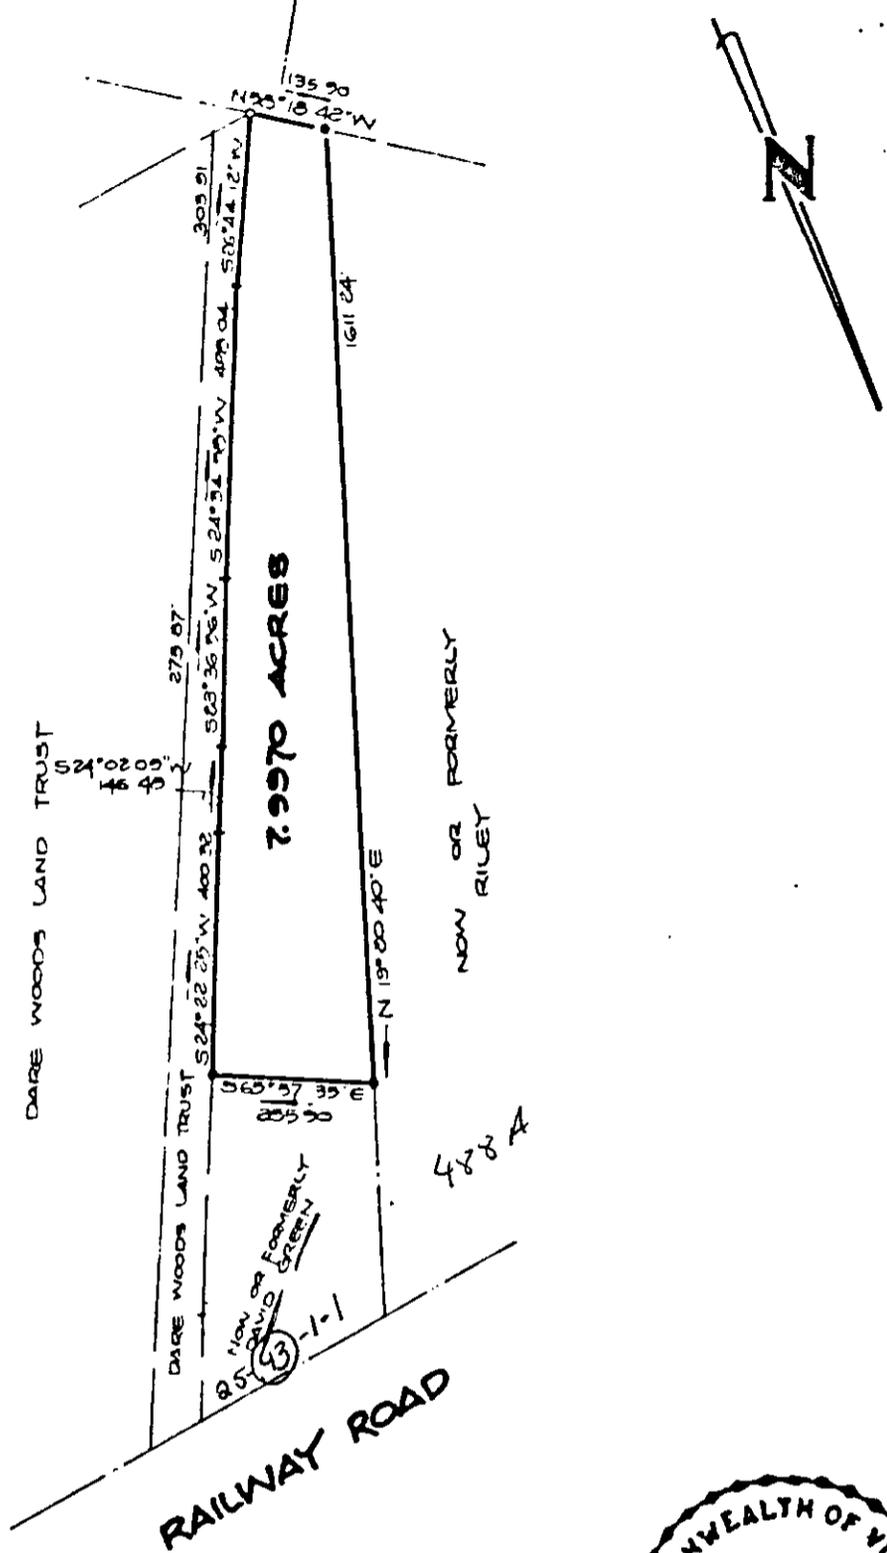

- SYMBOLS:**
- PIPE FOUND
  - PIPE SET
  - ROD FOUND
  - CONC. MONUMENT

*Donald W. Davis*  
 HEREBY CERTIFY THAT THE SURVEY REPRESENTED BY THIS PLAT WAS MADE BY ME ON THIS DATE AND IS CORRECT TO THE BEST OF MY KNOWLEDGE AND BELIEF THERE ARE NO ENCROACHMENTS OF BUILDINGS UNLESS SHOWN HEREON

**DAVIS & ASSOCIATES**  
 SURVEYORS & PLANNERS  
 YORK COUNTY, VIRGINIA

JOB LOCATION RAILWAY ROAD

PLAT OF THE PROPERTY TO BE CONVEYED TO :  
**DARE WOODS LAND TRUST**

**PARCEL OF LAND**  
**CONTAINING 7.9970 ACRES**

GRAFTON DISTRICT  
 COUNTY OF YORK, VA.

CODE: 88-429 DWNBY-NB SCALE: 1" = 300 TO: LASSEN DATE: 16 NOV. 88

25-489v