


544-669

(SAME RCD @ 544-667)

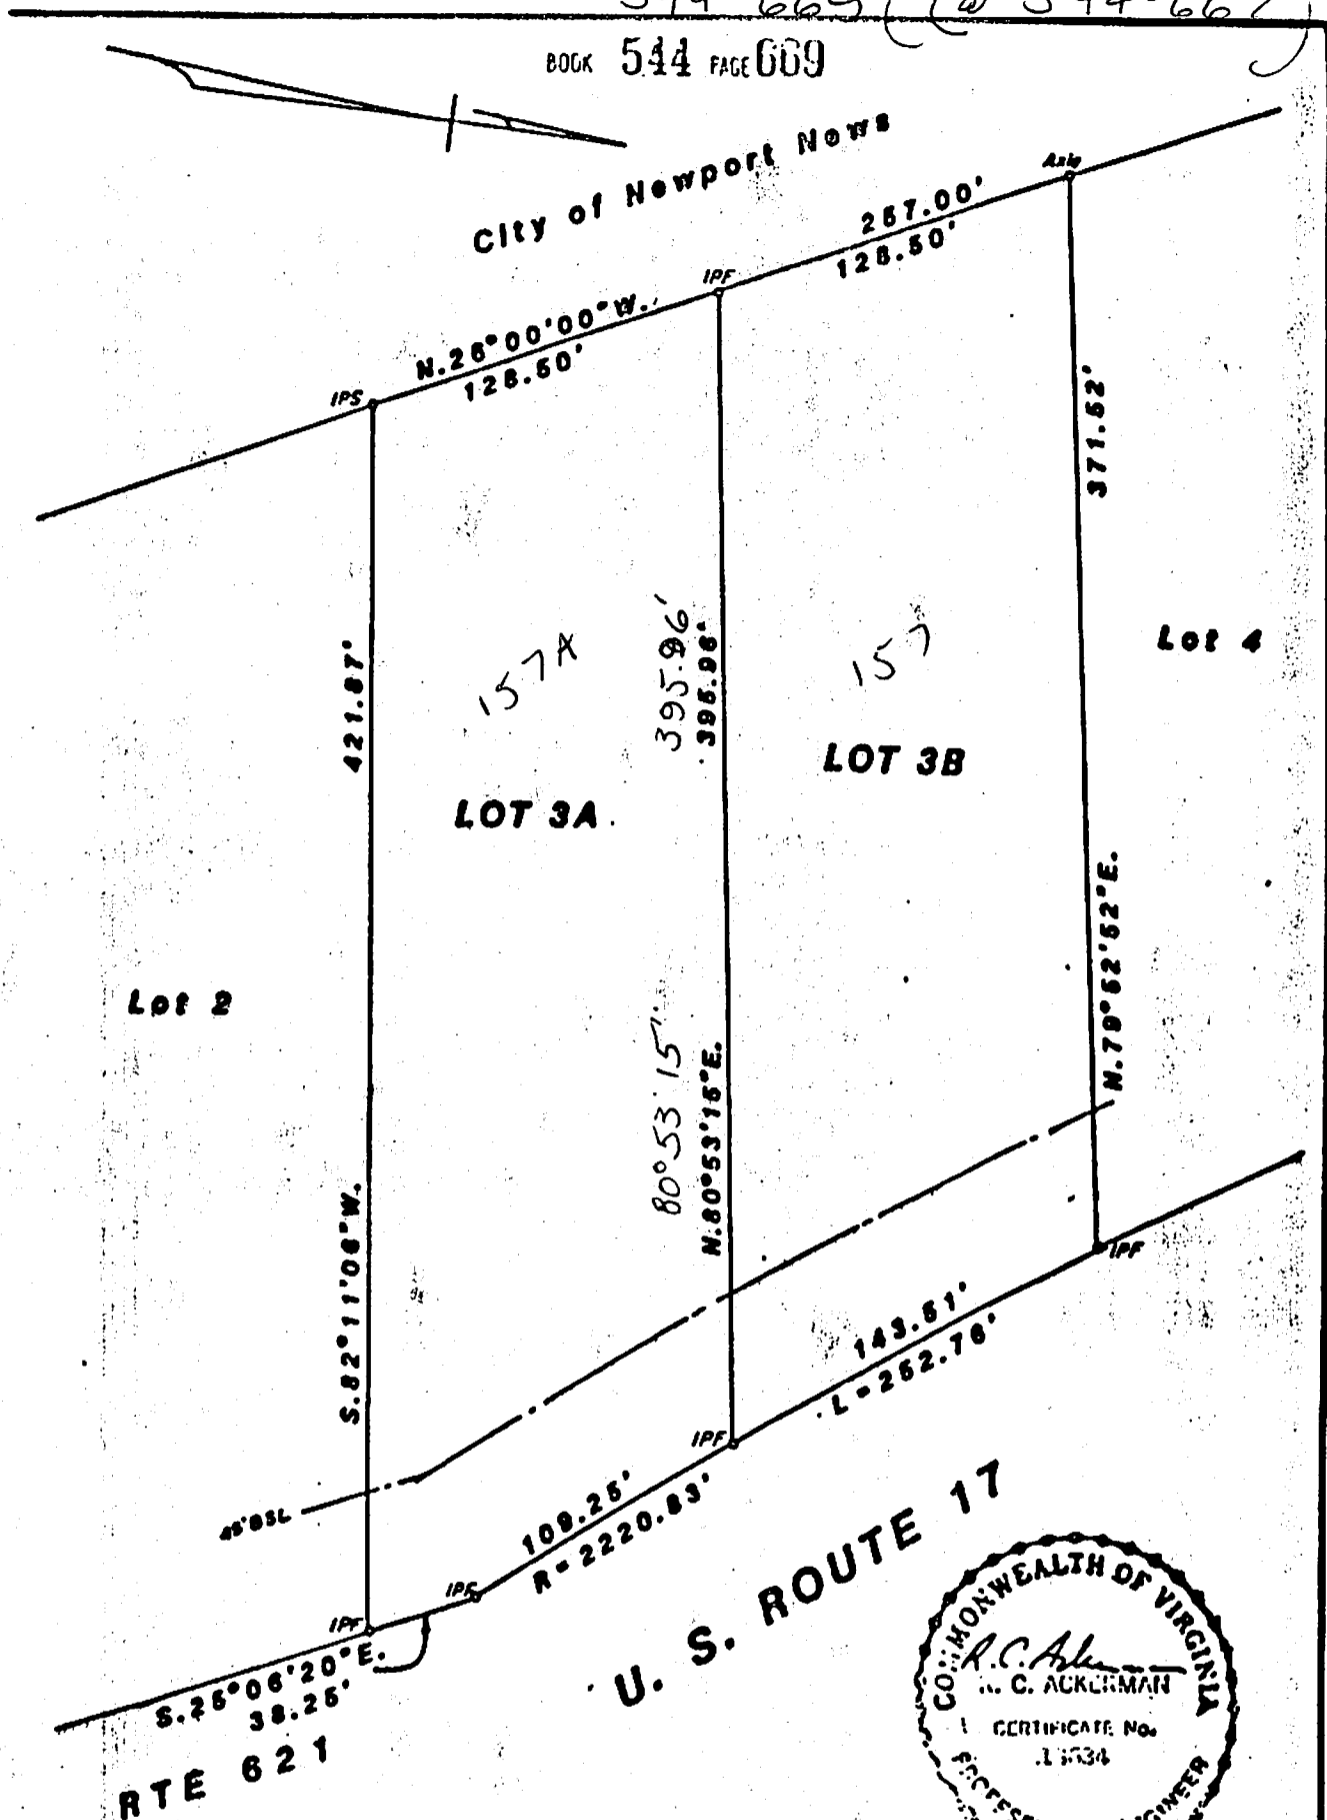

Lot 2


LOT 3A

LOT 3B

Lot 4

U. S. ROUTE 17

RTE 621

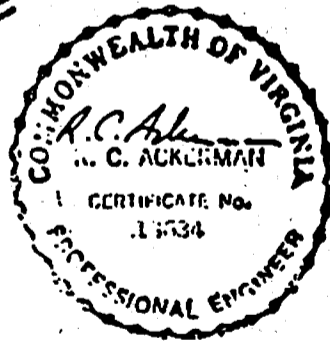

This property does not lie in a flood hazard zone.

I, Robert C. Ackerman, hereby certify that the survey represented by this plat was made by me on this date and is correct to the best of my knowledge and belief. There are no encroachments of buildings unless shown hereon.

*R. C. Ackerman*  
 R. C. Ackerman, P.E.

PLAT OF PROPERTY PREPARED FOR  
**ALFRED J. CENAME**  
 LOTS 3A & 3B  
 J. E. CROCKETT ESTATE  
 York County, Virginia

REF.

FILE: 156

FB.

F

Scale: 1" = 60' Date: May 7, 1986

1578  
 24-157A