
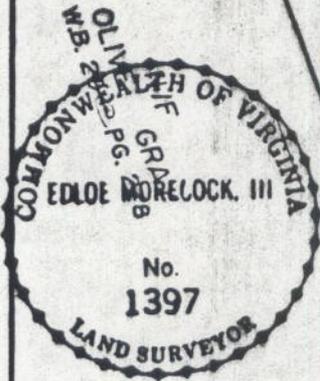


N/F
M.H. HOPSON
D.B. 241 @ PG. 322
SEE PLAT BY E.J. KELLER
DATED NOV. 18, 1971

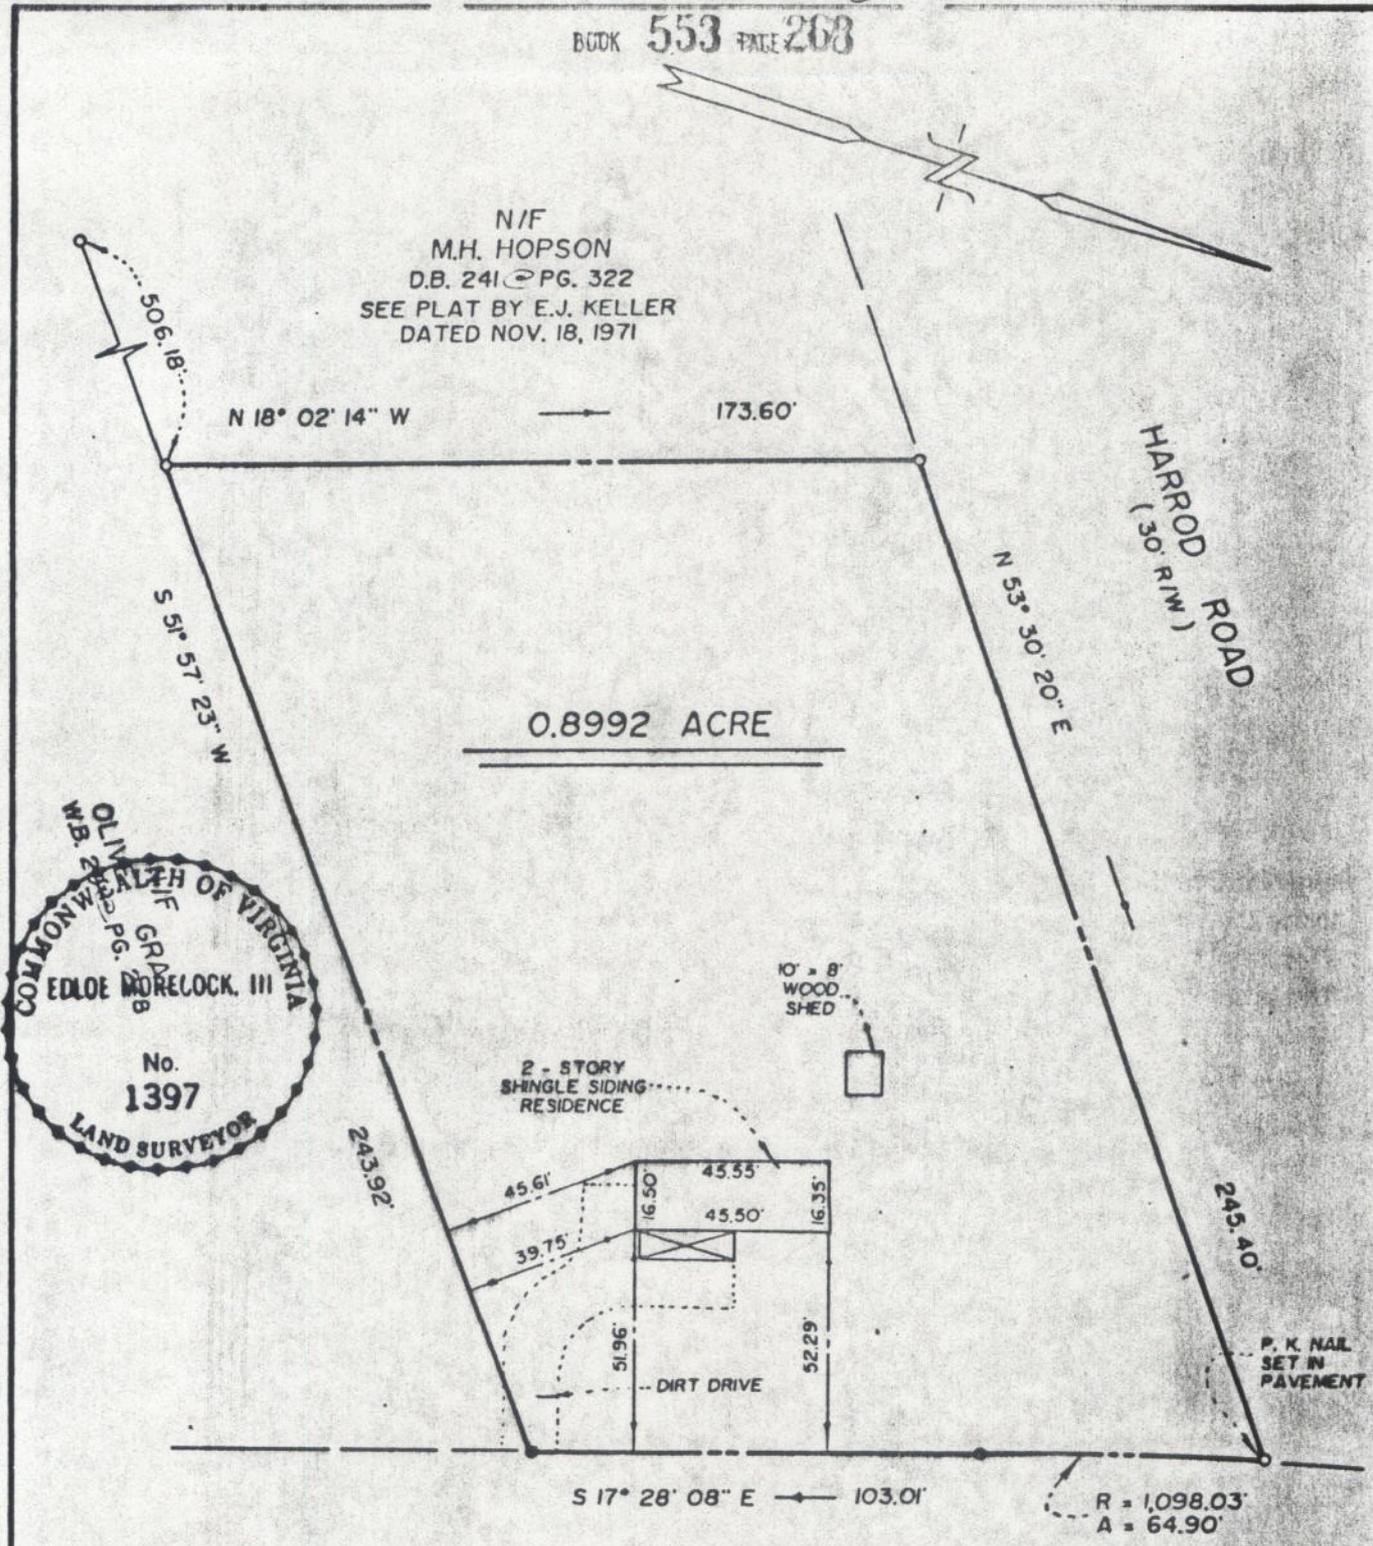

OLD YORK HAMPTON HIGHWAY
(40' R/W)

CURRENT OWNER & REFERENCE :
ROSE MARIE JOHNSON, ET. AL.
D.B. 95 @ PG. 19L

THIS IS TO CERTIFY THAT ON 5 - 3 - 89,
I SURVEYED THE PROPERTY SHOWN ON THIS
PLAT, AND THAT THE TITLE LINES AND THE
WALLS OF THE BUILDINGS ARE AS SHOWN ON
THIS PLAT. THE BUILDINGS STAND STRICTLY
WITHIN THE TITLE LINES AND THERE ARE
NO ENCROACHMENTS OF OTHER BUILDINGS
ON THE PROPERTY EXCEPT AS SHOWN.

Edloe Morelock, III
CERTIFIED LAND SURVEYOR

NOTE : THIS LOT IS NOT LOCATED IN A H.U.D. DE-
FINED SPECIAL FLOOD HAZARD ZONE. (ZONE X).
ADDRESS : # 619 OLD YORK HAMPTON HIGHWAY

PLAT SHOWING SURVEY OF THE LAND TO BE CONVEYED TO M. H. HOPSON
PARCEL OF LAND CONTAINING 0.8992 ACRE LOCATED ON OLD YORK HAMPTON HIGHWAY YORK COUNTY, VIRGINIA
COLONIAL SURVEY ASSOCIATES, P. C. LAND SURVEYING & LAND PLANNING