


HOMER H. RADCLIFFE ET. UX.  
DB 211 PG 583

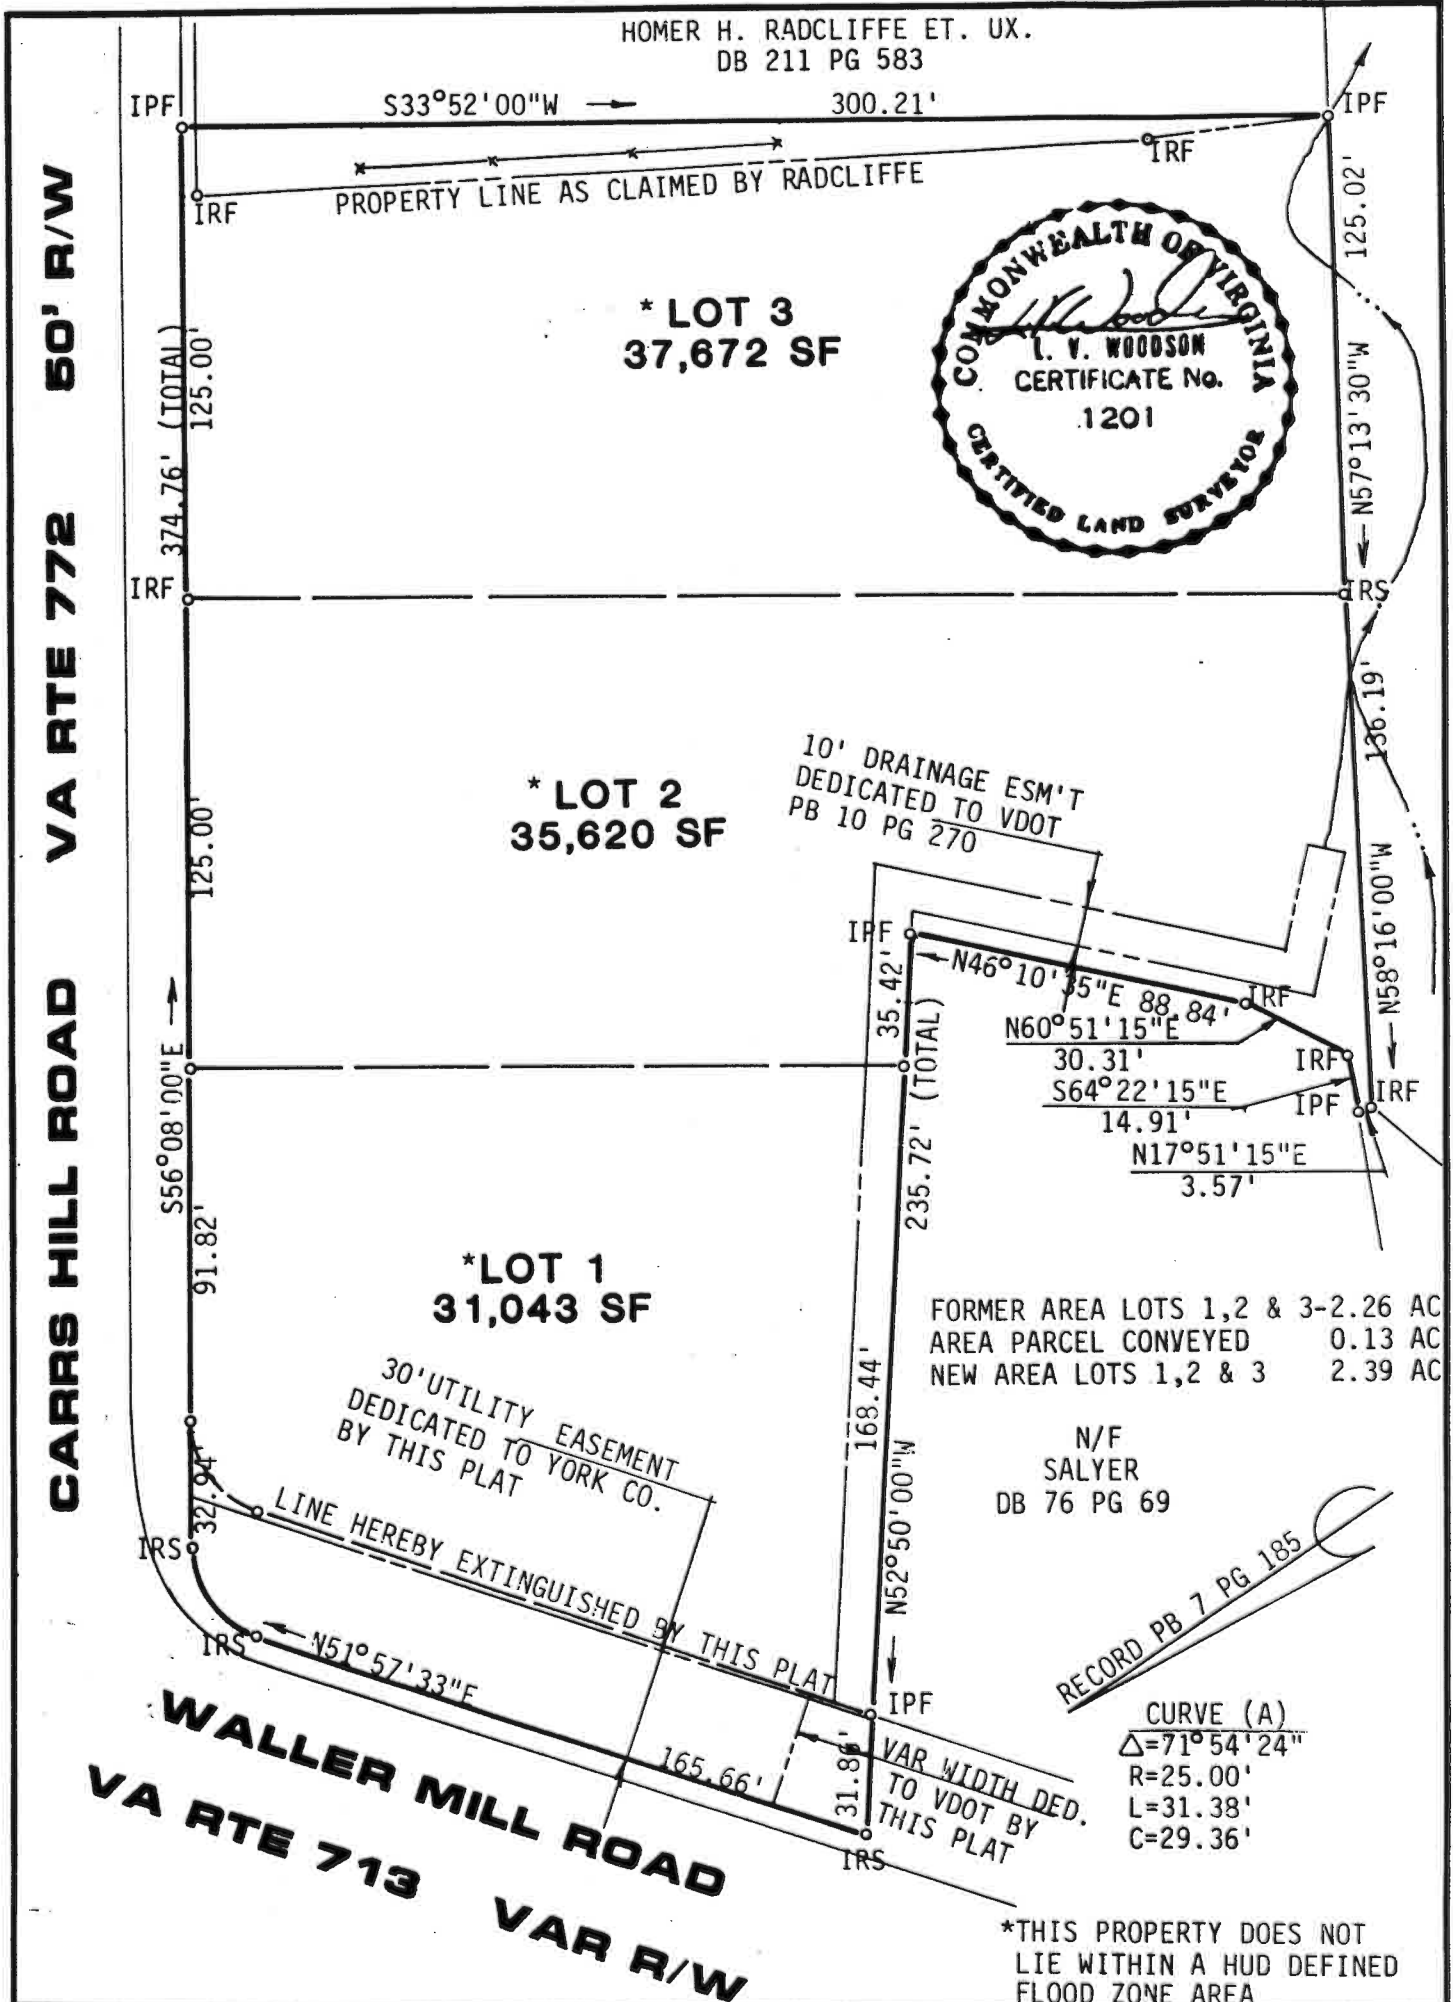

L. V. WOODSON & ASSOCIATES, INC. ENGINEERS, SURVEYORS & PLANNERS, P.O. BOX 613 WILLIAMSBURG, VIRGINIA 23185

LEGEND O = IP = IRON PIN, □ = MON = MONUMENT, — = PROPERTY LINE, - - - = CENTERLINE, - · - · = EASEMENT LINE

A PLAT OF :  
**EASEMENT TO YORK COUNTY**

YORK COUNTY VIRGINIA

SCALE: 1" = 50' REF: SEE BELOW DATE: SEPTEMBER 29, 1988 AREA: NOTED

REF: DB 198 PG 1 PB 7 PG 185  
DB 206 PG 731 PB 10 PG 270  
DB 320 PG 27

JO A4064