


POQUOSON RIVER

PROPERTY LINE IS MEAN LOW WATER LINE

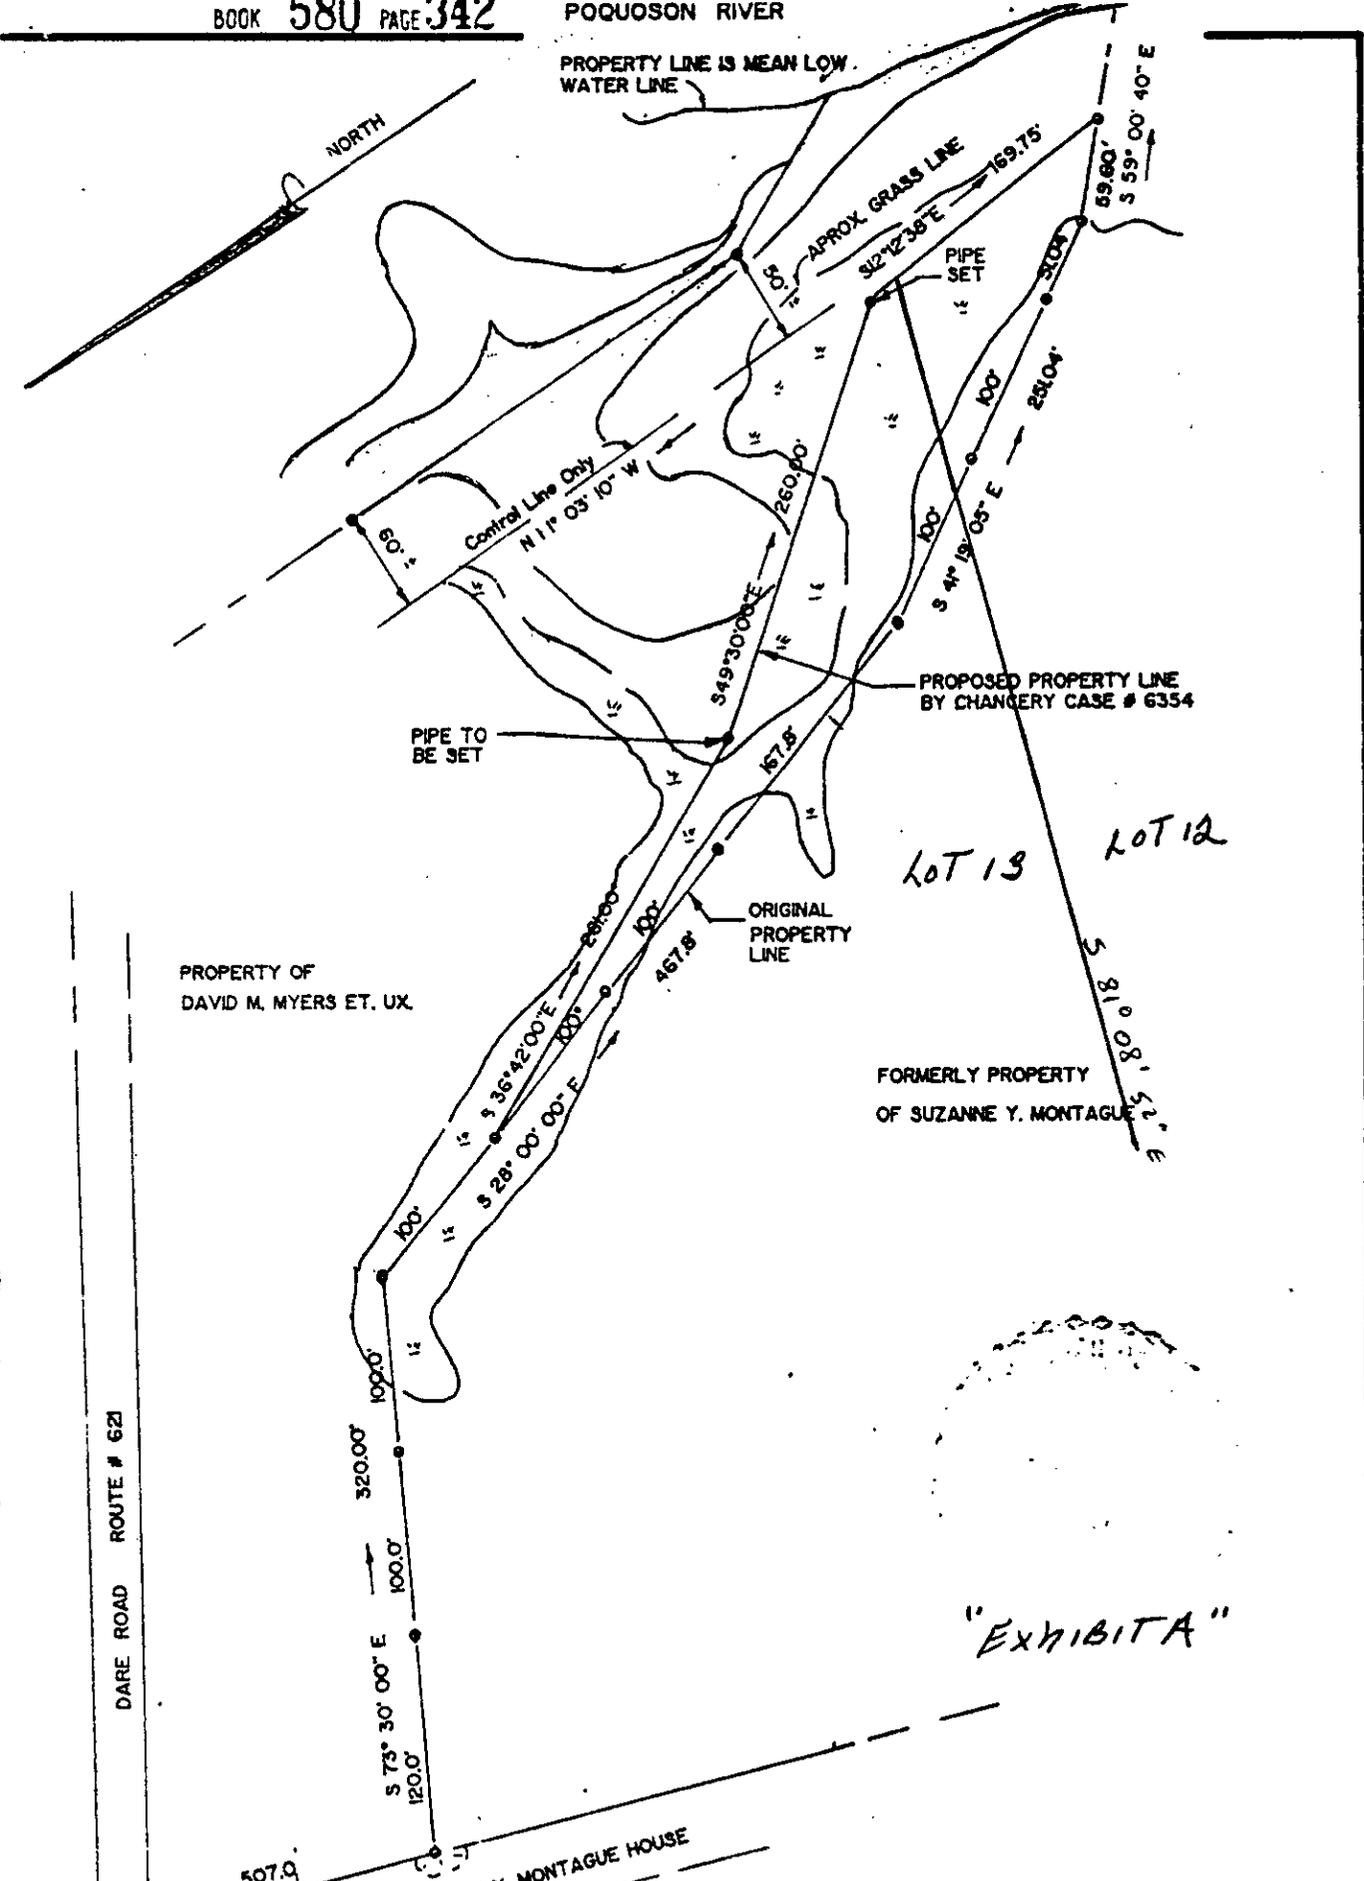

LOT 13

LOT 12

PROPERTY OF DAVID M. MYERS ET. UX.

FORMERLY PROPERTY OF SUZANNE Y. MONTAGUE

"EXHIBIT A"

BOUNDARY LINE ADJUSTMENT	
PLAT SHOWING EXISTING PROPERTY LINE & PROPOSED PROPERTY LINE BY CHANCERY CASE # 6354. COUNTY OF YORK, VIRGINIA	
BEOUVARAKIS AND ASSOC. CIVIL ENGINEERING AND LAND SURVEYORS HAMPTON, VIRGINIA	
Scale: 1" = 100.0'	F.B. 256 Pg. 71
Date: JUNE 30, 1987	

Andrew Beouvarakis
 ANDREW BEOUVARAKIS, C.L.S. 3