



599-585

BOOK 599 PAGE 585

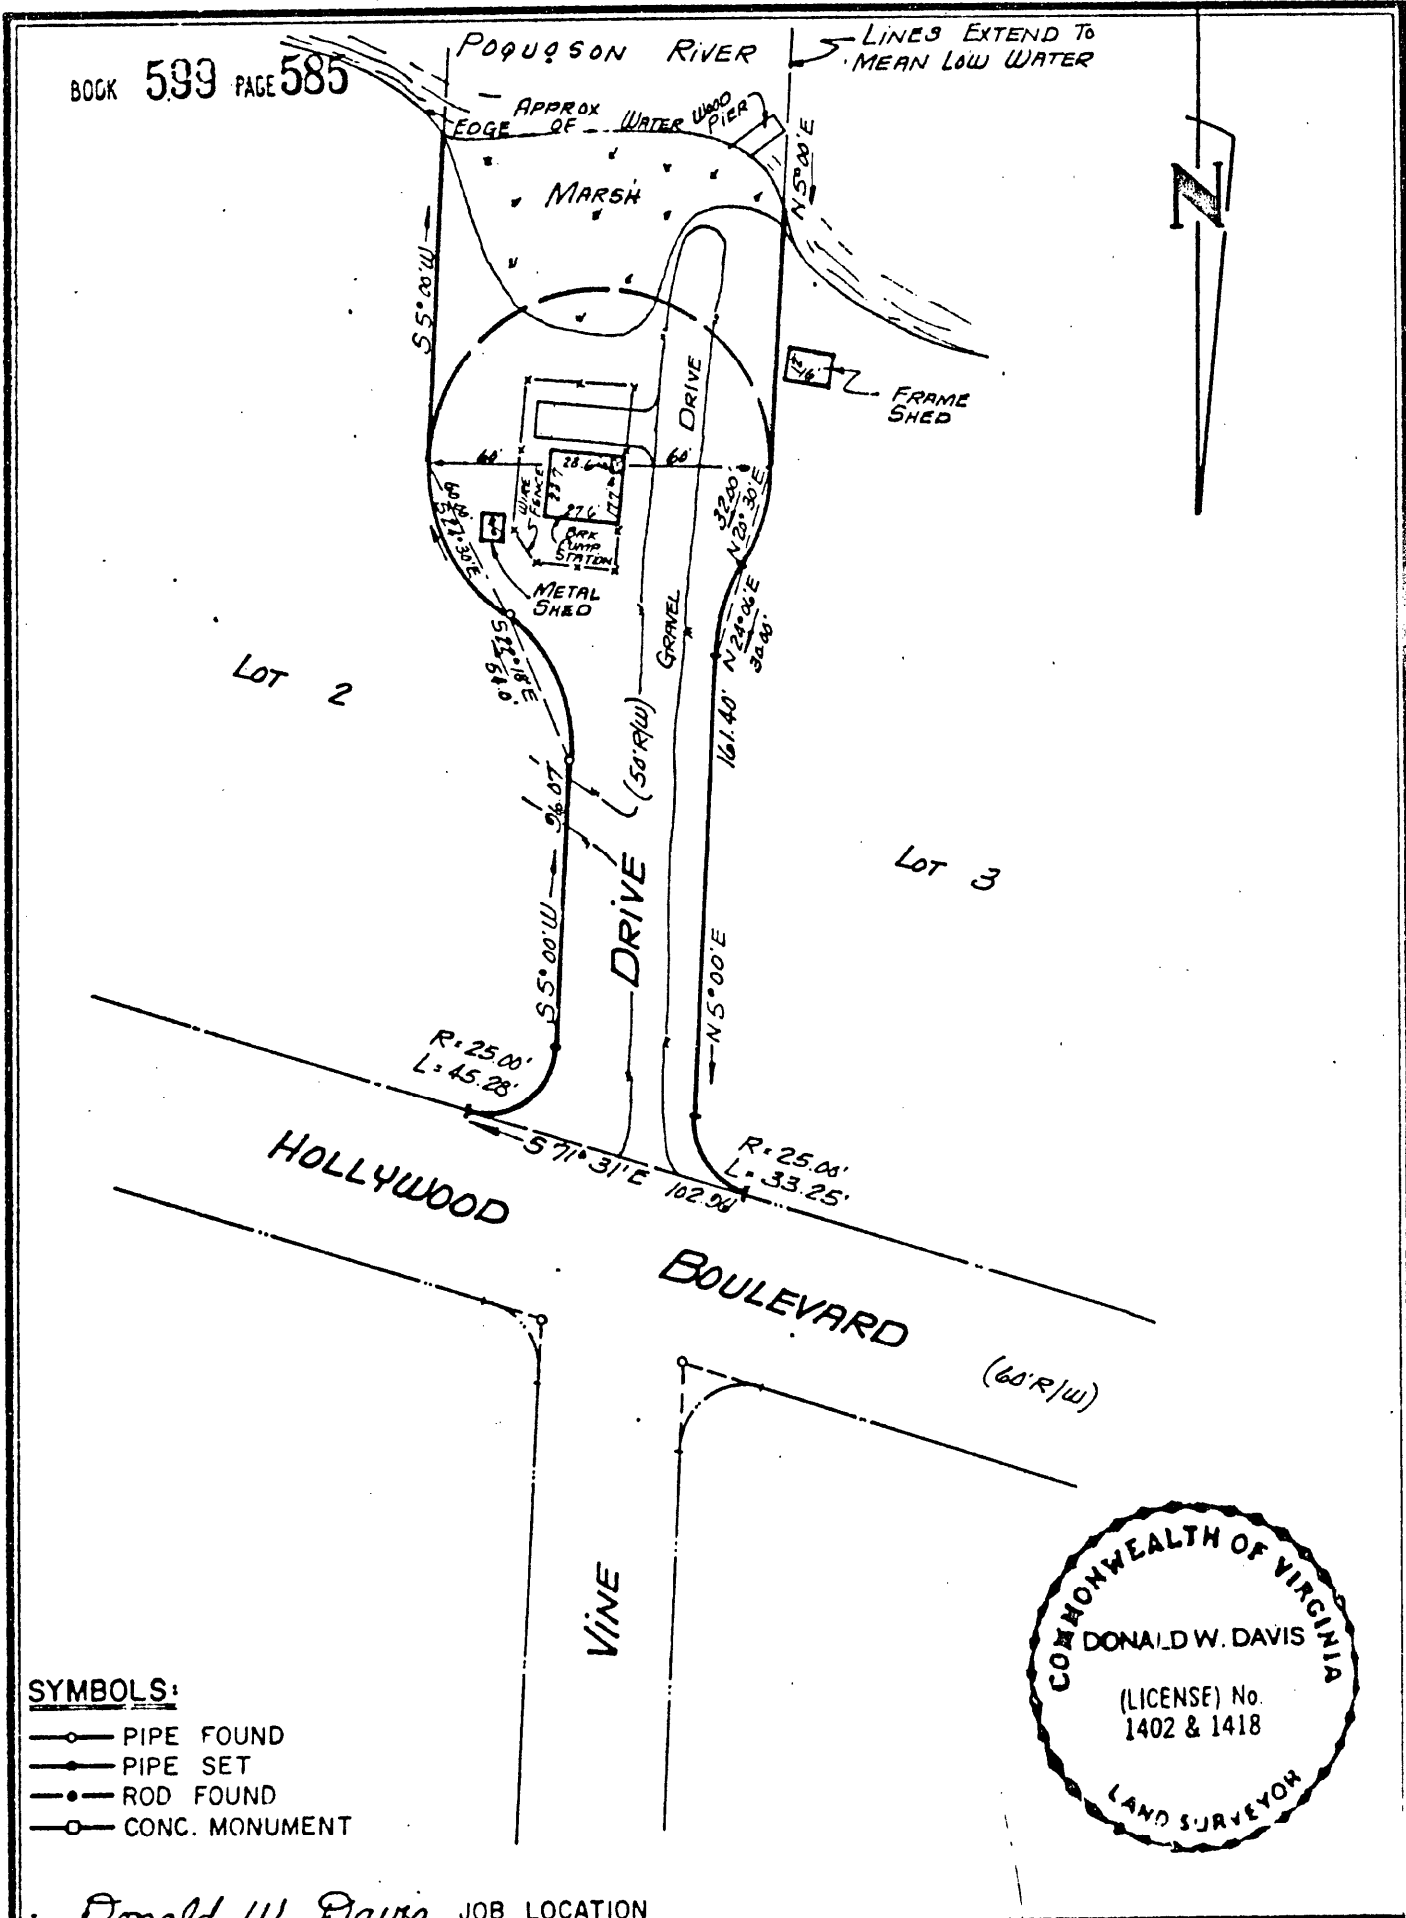

SYMBOLS:

- PIPE FOUND
- PIPE SET
- ROD FOUND
- CONC. MONUMENT

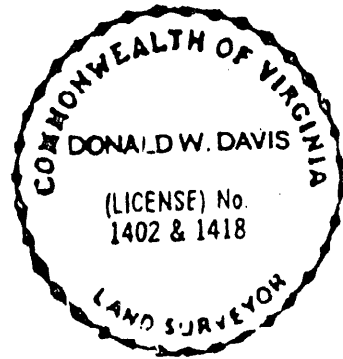

I, Donald W. Davis JOB LOCATION

HEREBY CERTIFY THAT THE SURVEY REPRESENTED BY THIS PLAT WAS MADE BY ME ON THIS DATE AND IS CORRECT TO THE BEST OF MY KNOWLEDGE AND BELIEF THERE ARE NO ENCROACHMENTS OF BUILDINGS UNLESS SHOWN HEREON.

DAVIS & ASSOCIATES
SURVEYORS & PLANNERS
YORK COUNTY, VIRGINIA

FLAT SHOWING
A PORTION OF
VINE DRIVE
FLAT SUBDIVISION

HOLLYWOOD ESTATES

GRAFTON DISTRICT
YORK COUNTY, VA.

CODE: 85-795

DWNBY-R/S

SCALE: 1" = 60'

TO: MORE /

DATE: 5 SEP 85

30 H ① A Z A (BLK. A)