
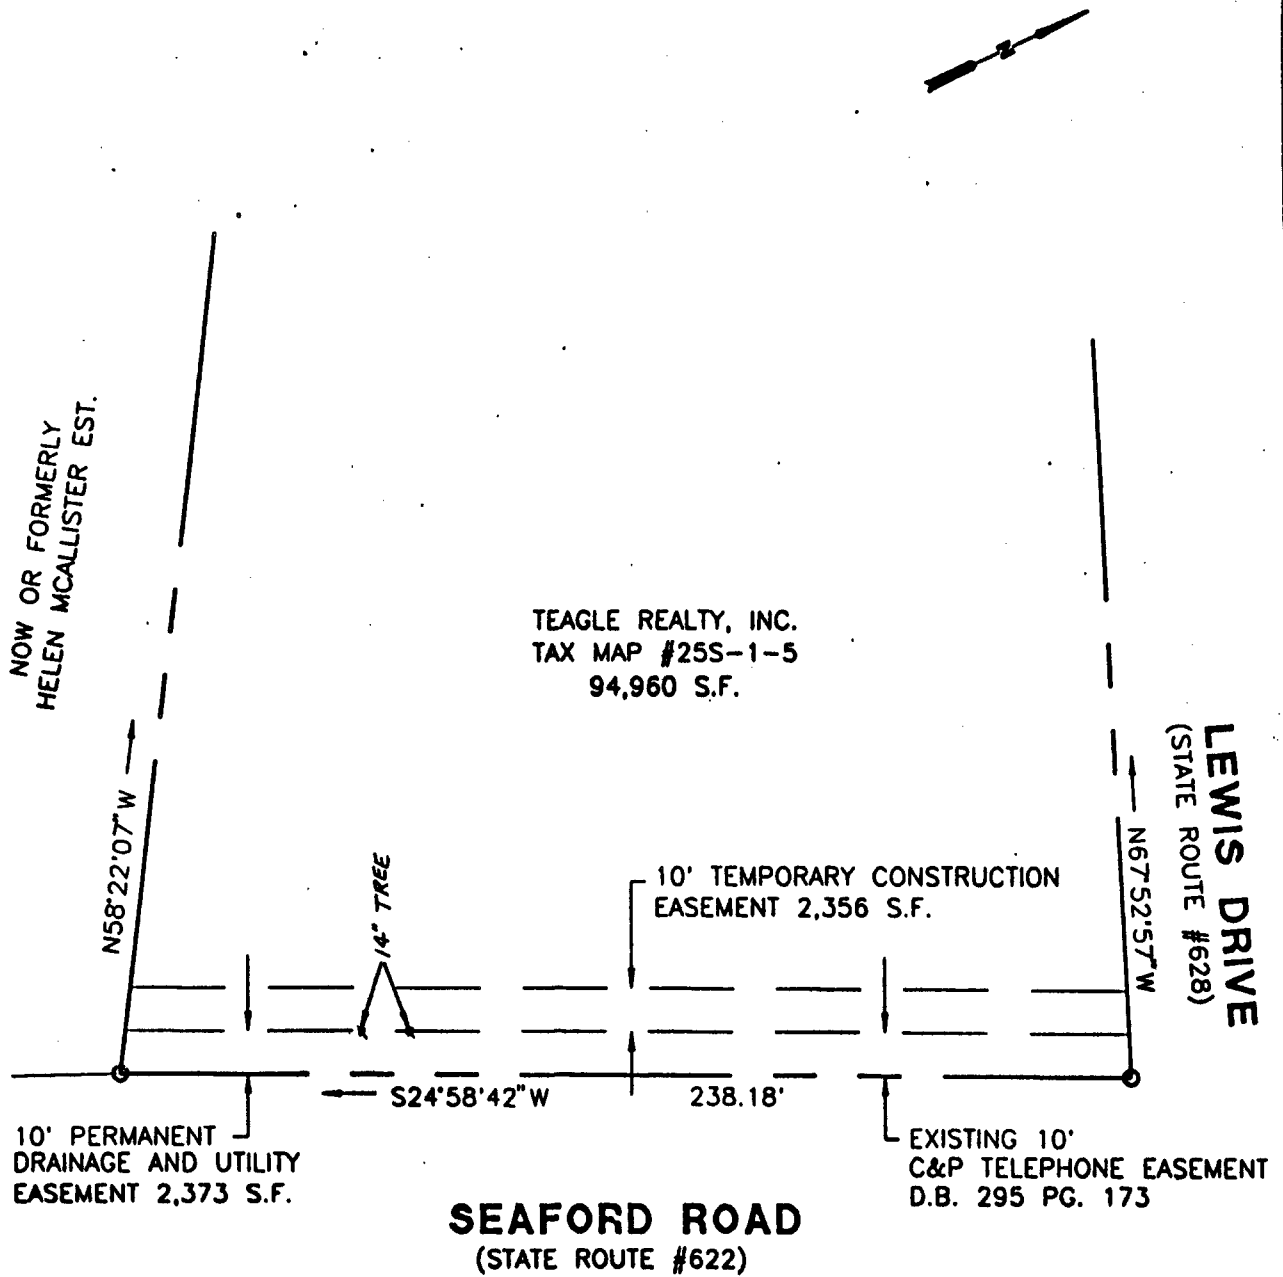



BK0811PG0023

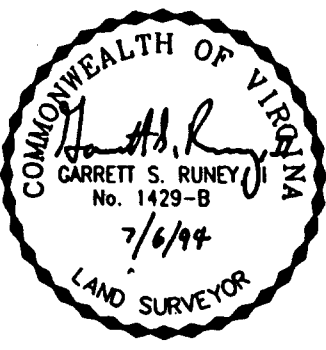

NOTE: THIS PLAT IS INTENDED FOR A DESCRIPTION OF EASEMENT ONLY, AND DOES NOT CONSTITUTE A BOUNDARY SURVEY.

	REFERENCE: D.B. 537 P.G. 594 P.B. 8 P.G. 35	PLAT OF EASEMENT FROM: TEAGLE REALTY, INC. TO: COUNTY OF YORK, VIRGINIA PROJECT: SEAFORD AREA SANITARY SEWER	
	MERIDIAN BASED ON THE VIRGINIA STATE PLANE COORDINATE SYSTEM (SOUTH ZONE)	DATE: 4/8/94	SCALE: 1" = 40'
DRAWN: PWM	NO: 94-802	 SLEDD, RUNEY & ASSOCIATES, P.C. ENGINEERS PLANNERS SURVEYORS 11832 ROCK LANDING DRIVE, SUITE 203 NEWPORT NEWS, VIRGINIA 23606 (804) 673-3388	