



BK0812PG0886

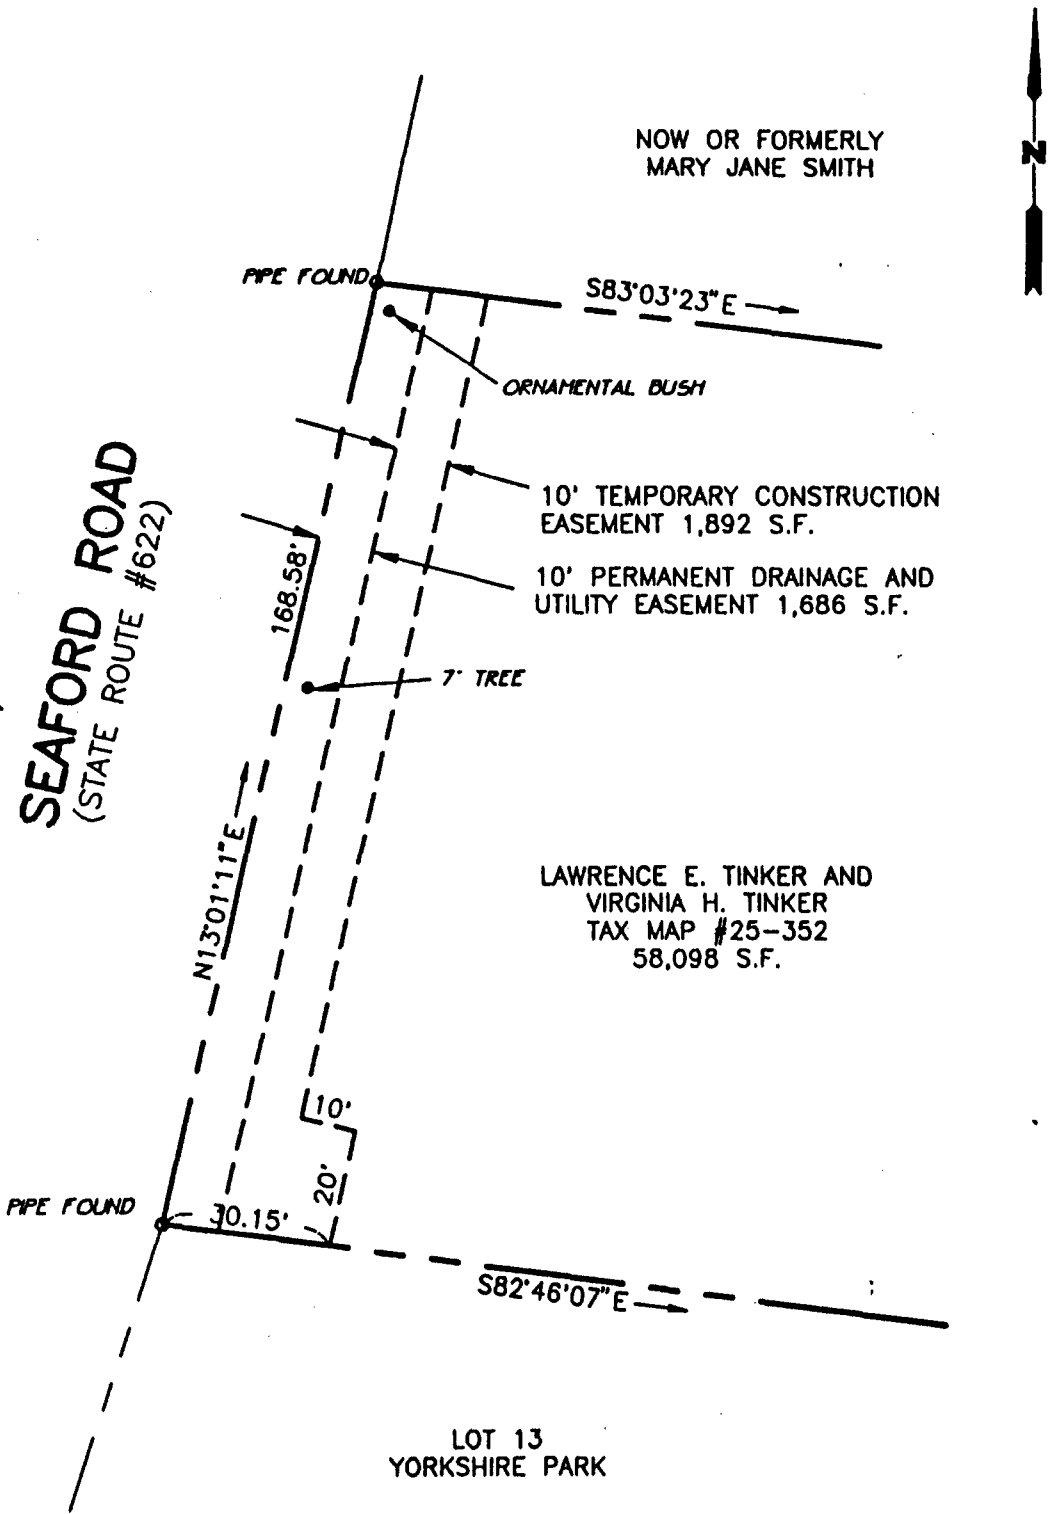

NOTE: THIS PLAT IS INTENDED FOR A DESCRIPTION OF EASEMENT ONLY, AND DOES NOT CONSTITUTE A BOUNDARY SURVEY.

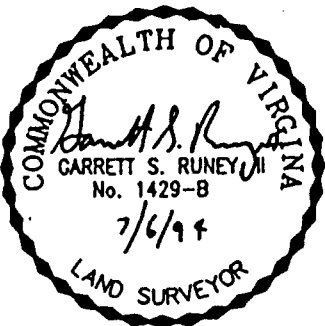

REFERENCE:  
D.B. 174 P.G. 80

PLAT OF EASEMENT  
FROM: LAWRENCE E. TINKER AND VIRGINIA H. TINKER  
TO: COUNTY OF YORK, VIRGINIA  
PROJECT: SEAFORD AREA SANITARY SEWER

MERIDIAN BASED ON THE VIRGINIA STATE PLANE COORDINATE SYSTEM (SOUTH ZONE)

DATE: 6/16/94 SCALE: 1"=30'

DRAWN: PWM NO: 94-802



SLEDD, RUNEY & ASSOCIATES, P.C.  
ENGINEERS PLANNERS SURVEYORS  
11832 ROCK LANDING DRIVE, SUITE 203  
NEWPORT NEWS, VIRGINIA 23606  
(804) 873-3388