


BK1013PG0163


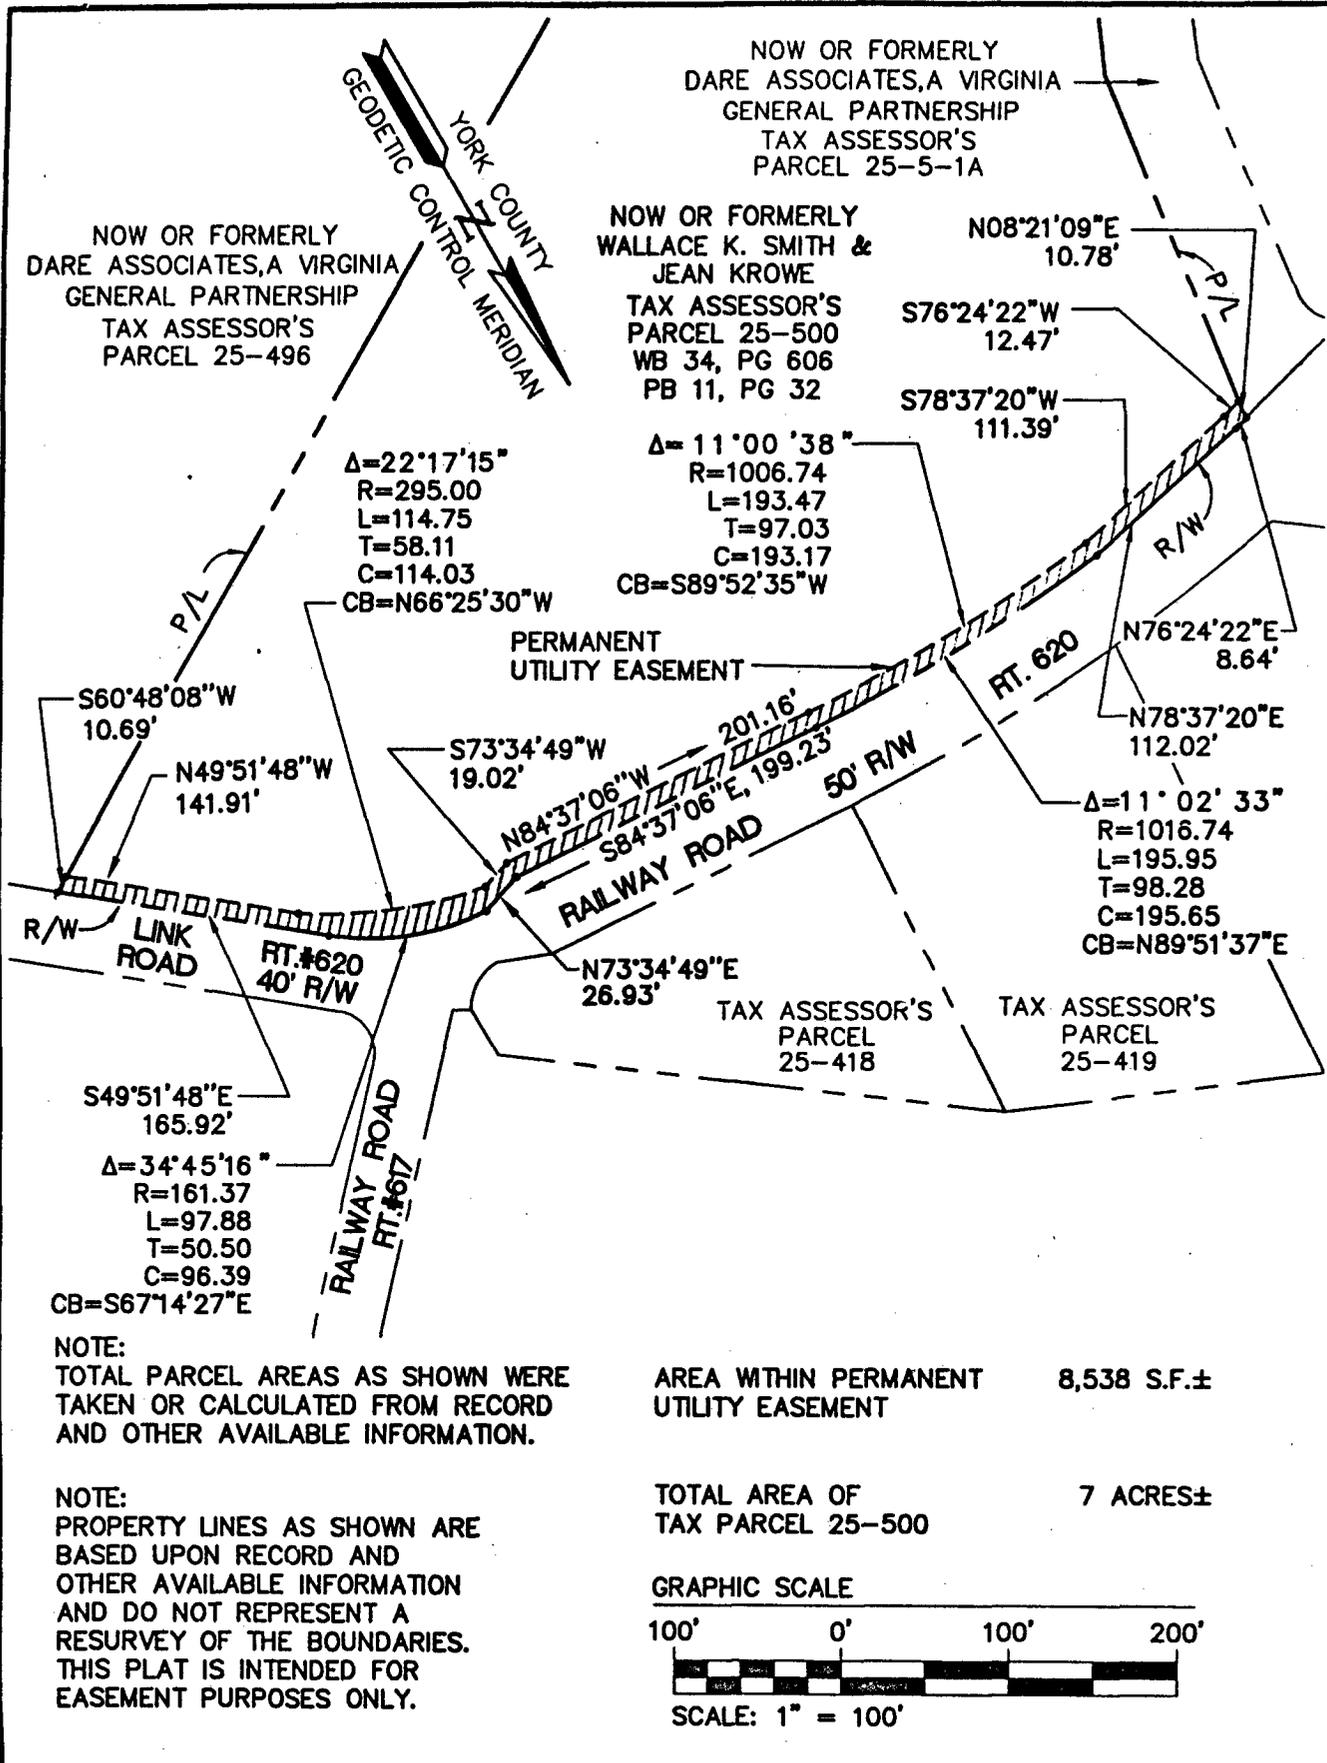


NOTE:
TOTAL PARCEL AREAS AS SHOWN WERE
TAKEN OR CALCULATED FROM RECORD
AND OTHER AVAILABLE INFORMATION.

AREA WITHIN PERMANENT UTILITY EASEMENT 8,538 S.F.±

NOTE:
PROPERTY LINES AS SHOWN ARE
BASED UPON RECORD AND
OTHER AVAILABLE INFORMATION
AND DO NOT REPRESENT A
RESURVEY OF THE BOUNDARIES.
THIS PLAT IS INTENDED FOR
EASEMENT PURPOSES ONLY.

TOTAL AREA OF TAX PARCEL 25-500 7 ACRES±

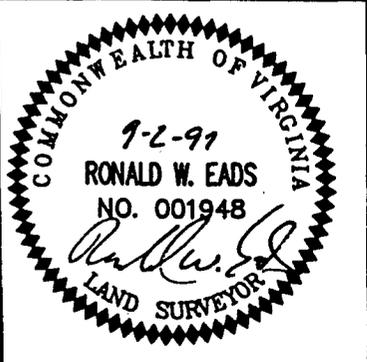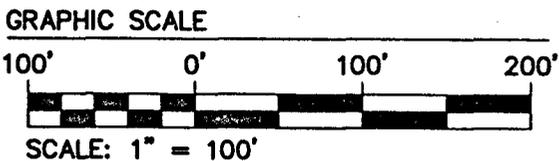

References:

Notes:

PLAT OF EASEMENT CONVEYANCE
FROM: WALLACE K. SMITH AND
JEAN KROWE
TO: THE COUNTY OF YORK, VIRGINIA
PROJECT: DARE VACUUM SEWER

Date: 9/2/97 Scale: 1" = 100' Job No: 7940P66

AECS Consulting Engineers
Engineers, Surveyors, Planners
5248 OLDE TOWNE ROAD, SUITE 1
Williamsburg, Virginia 23188
(757) 253-0040
FAX (757) 220-8994