

Power Poles property of Virginia Power Co. 4059 Ironbound Rd. Williamsburg Va. 23185

Telephone Poles Property of C & P Telephone 52 Richneck Rd. Newport News, Va. 23602


Water Lines Property of Newport News Waterworks 2400 Washington Ave. Newport News, Va. 23602

Gas Lines Property of Virginia Natural Gas 750 Diligence Dr. Newport News, Va. 23606

Sewer Lines Property of County of York Public Works & Utilities 218 Ballard St. Yorktown, Va. 23690

Cable Lines Property of Continental Cablevision 417 Old York-Hampton Hwy. Grafton, Va. 23692

BEG. PROJ. 0620-099-161, M-503 STA. 15+00

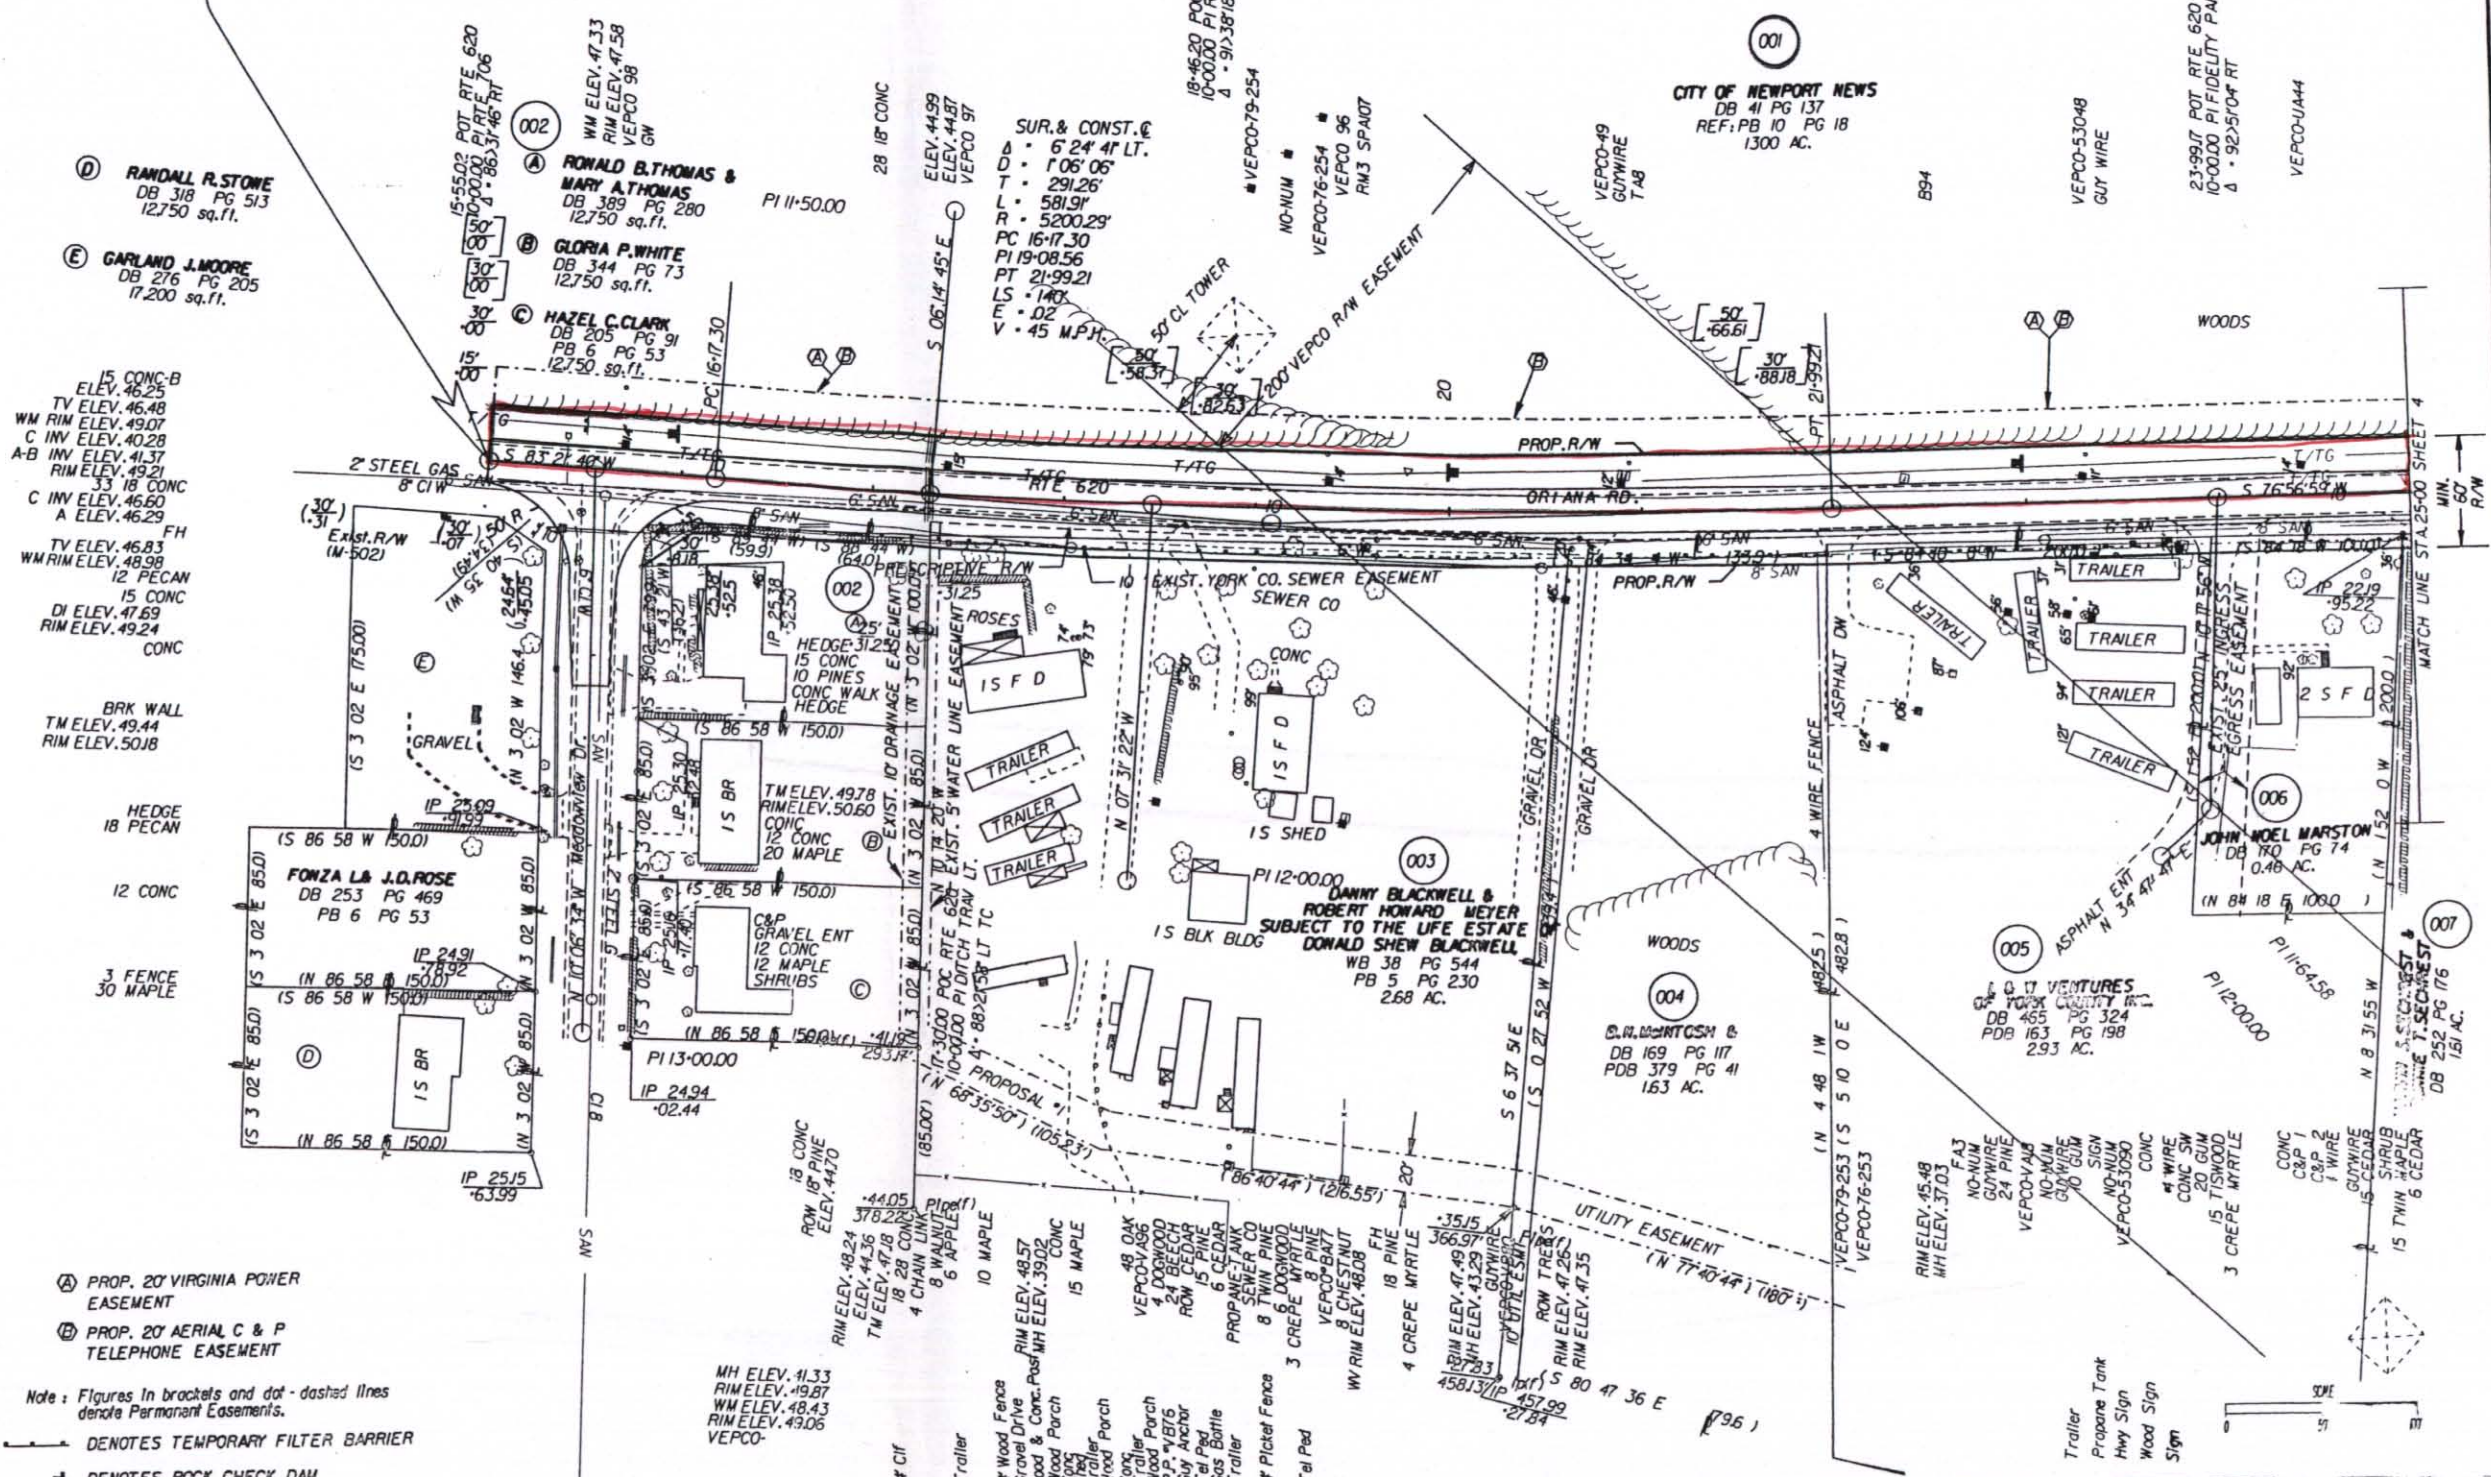

Meridian Datum Based on Sunshot Proj. 0620-099-161, M-501

A Minimum 60' Right of Way is to be Secured Based on the Center Line Shown on the Plans, Together With the Right and Easement to Use Such Additional Areas as May be Necessary for the Proper Execution and Maintenance of the Work as Indicated on the Plans.

- ⓐ PROP. 20' VIRGINIA POWER EASEMENT
- ⓑ PROP. 20' AERIAL C & P TELEPHONE EASEMENT

- Note: Figures in brackets and dot-dashed lines denote Permanent Easements.
- DENOTES TEMPORARY FILTER BARRIER
- DENOTES ROCK CHECK DAM

29-99 LR 950000973.1