


Design File: \suffolk\11057\11057.dwg; Ref File: \suffolk\11057\11057.dwg; Design Date: 11/15/2008; Levels On: 163

SUFFOLK DISTRICT DESIGN UNIT

REVISED	FINA REGION	STATE	FEDERAL AID PROJECT	ROUTE	STATE PROJECT	SHEET NO.
11-15-2008 03-21-2001	3	VA.	STP-54031	600	0600-099-168, M-502 R/W-202	6

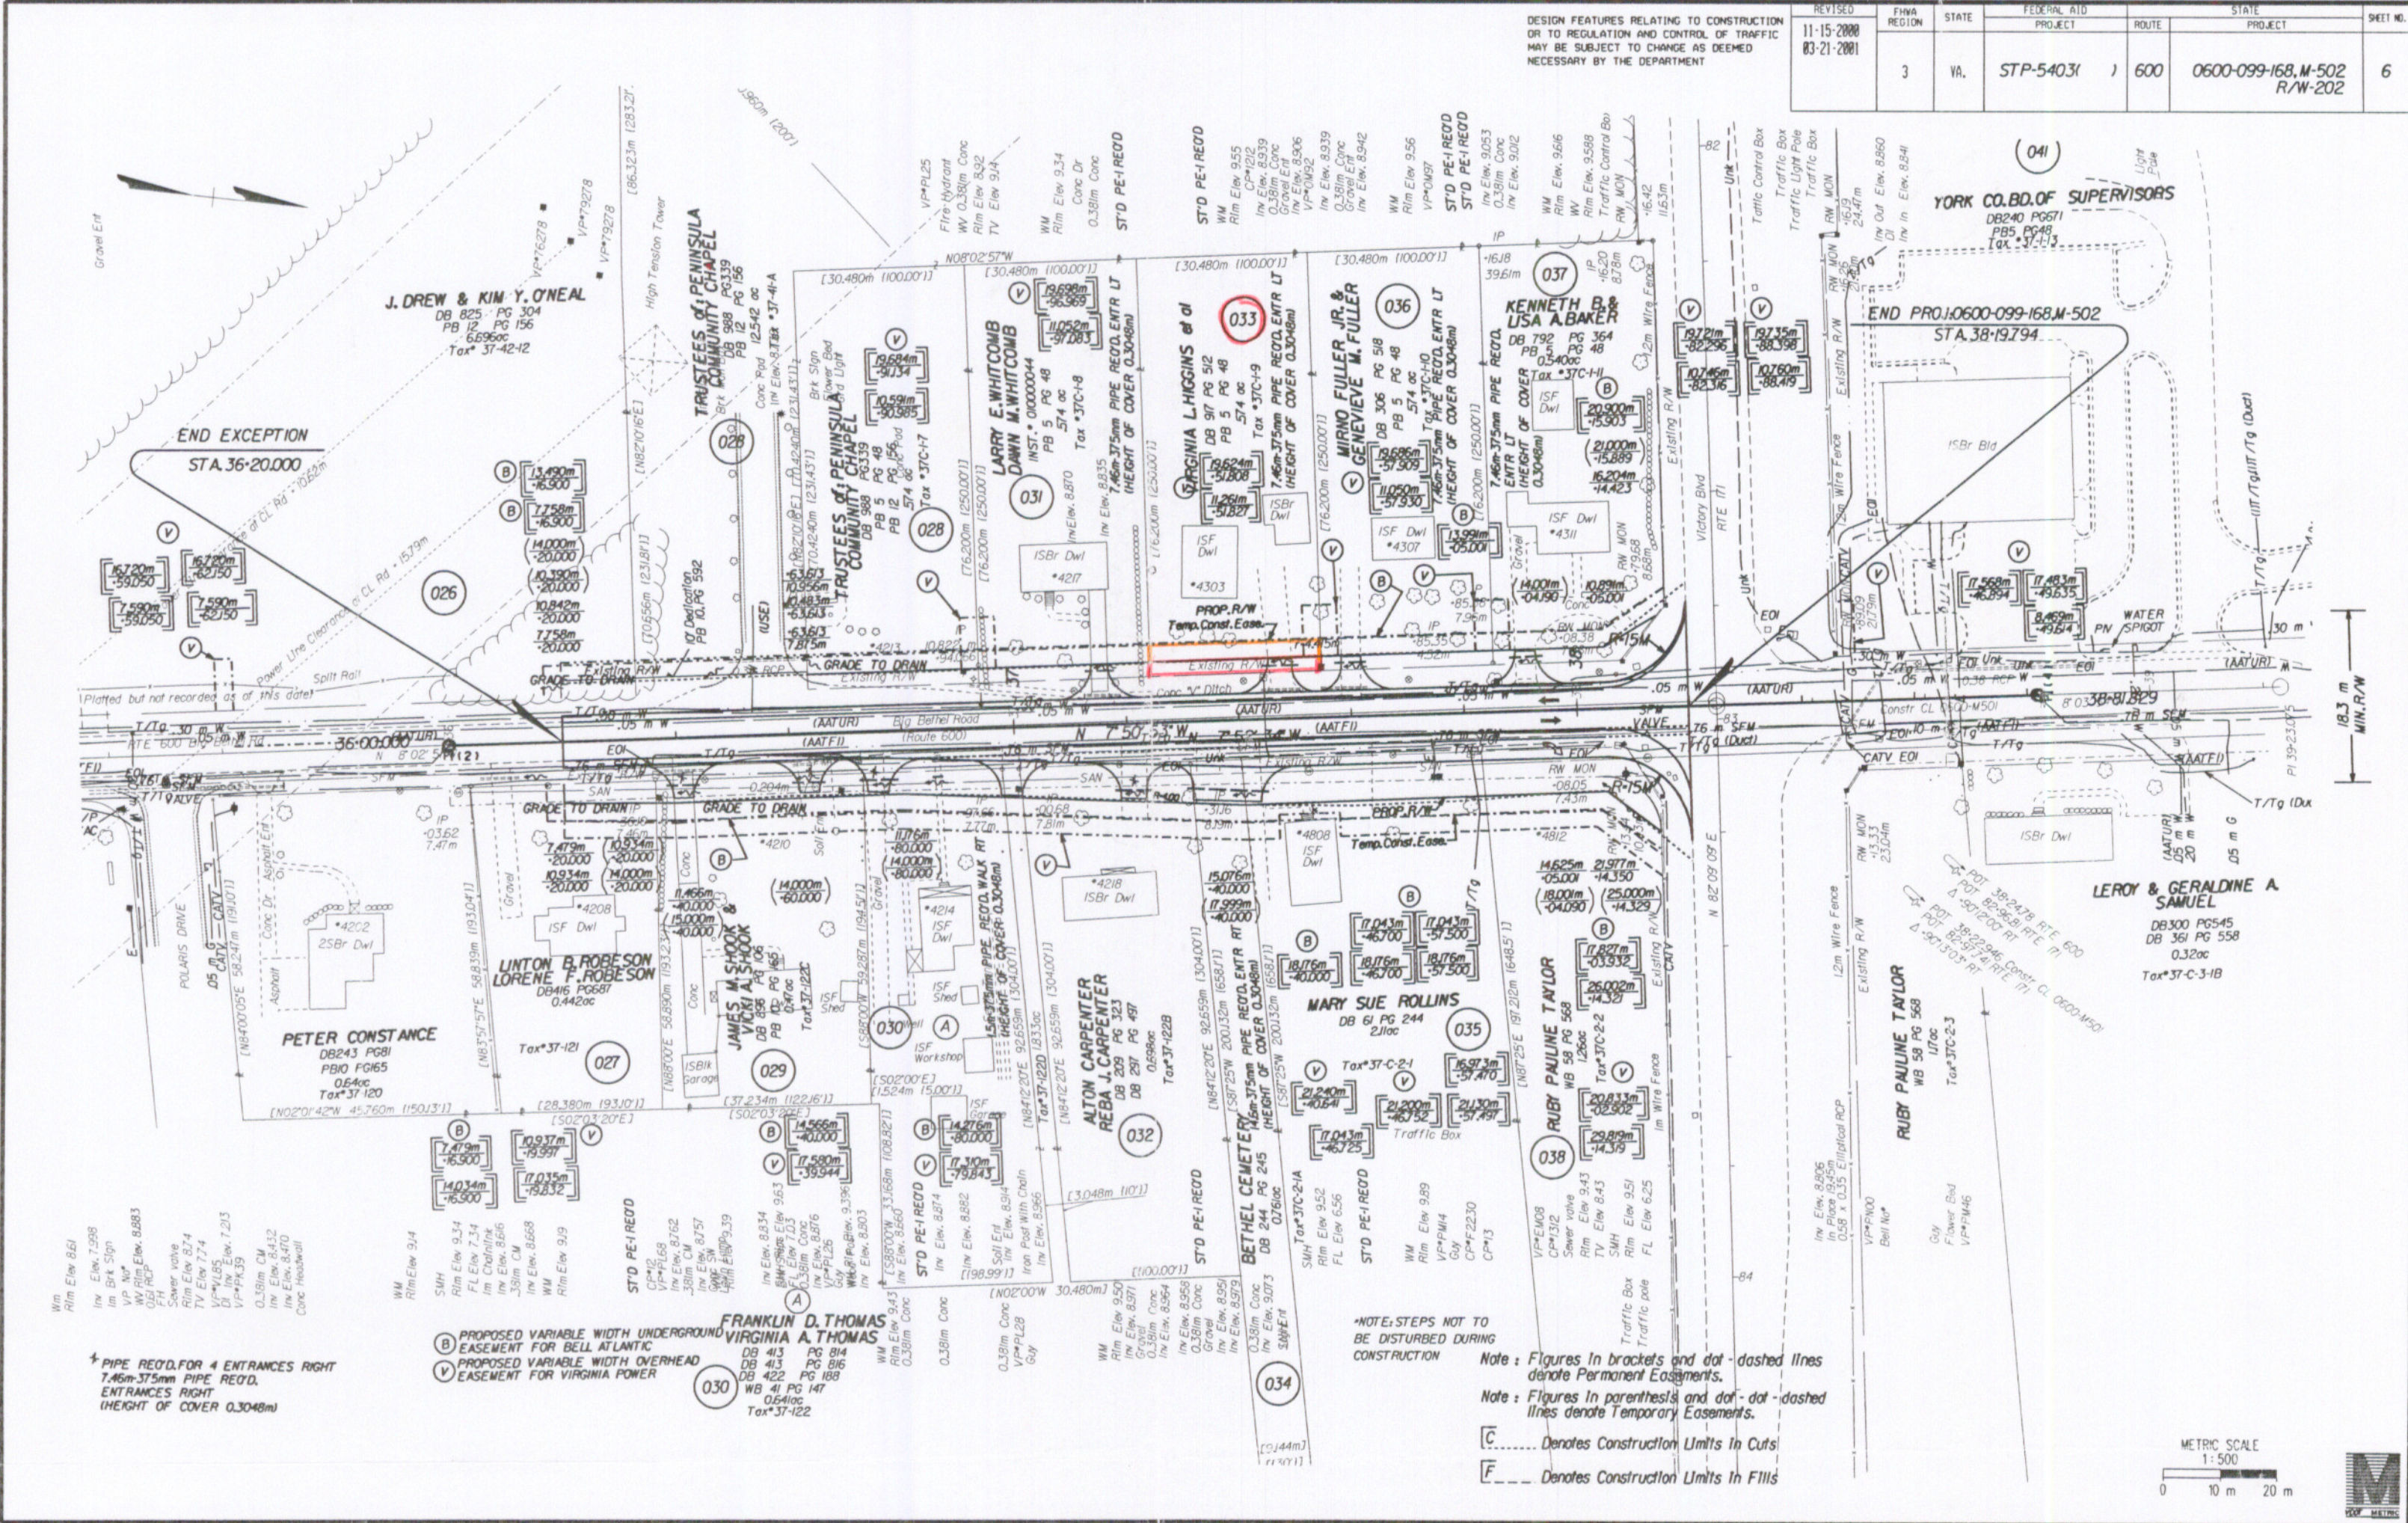

SURVEYED BY: M. G. BAILEY, 000 (727) 825-1999  
DESIGNED BY: O. A. BEYTON, (727) 825-3630  
CAD OPERATOR: D. A. BEYTON  
REVISED BY:   
PLANNED BUT NOT RECORDED AS OF THIS DATE

4/20/09 15:28:48