


SUFFOLK DISTRICT DESIGN UNIT

Design File - c:\documents of ms\_jacob\work\2001\0125\0125\PROJ\0125.dwg Ref. File - c:\documents of ms\_jacob\work\2001\0125.dwg Levels On - 143  
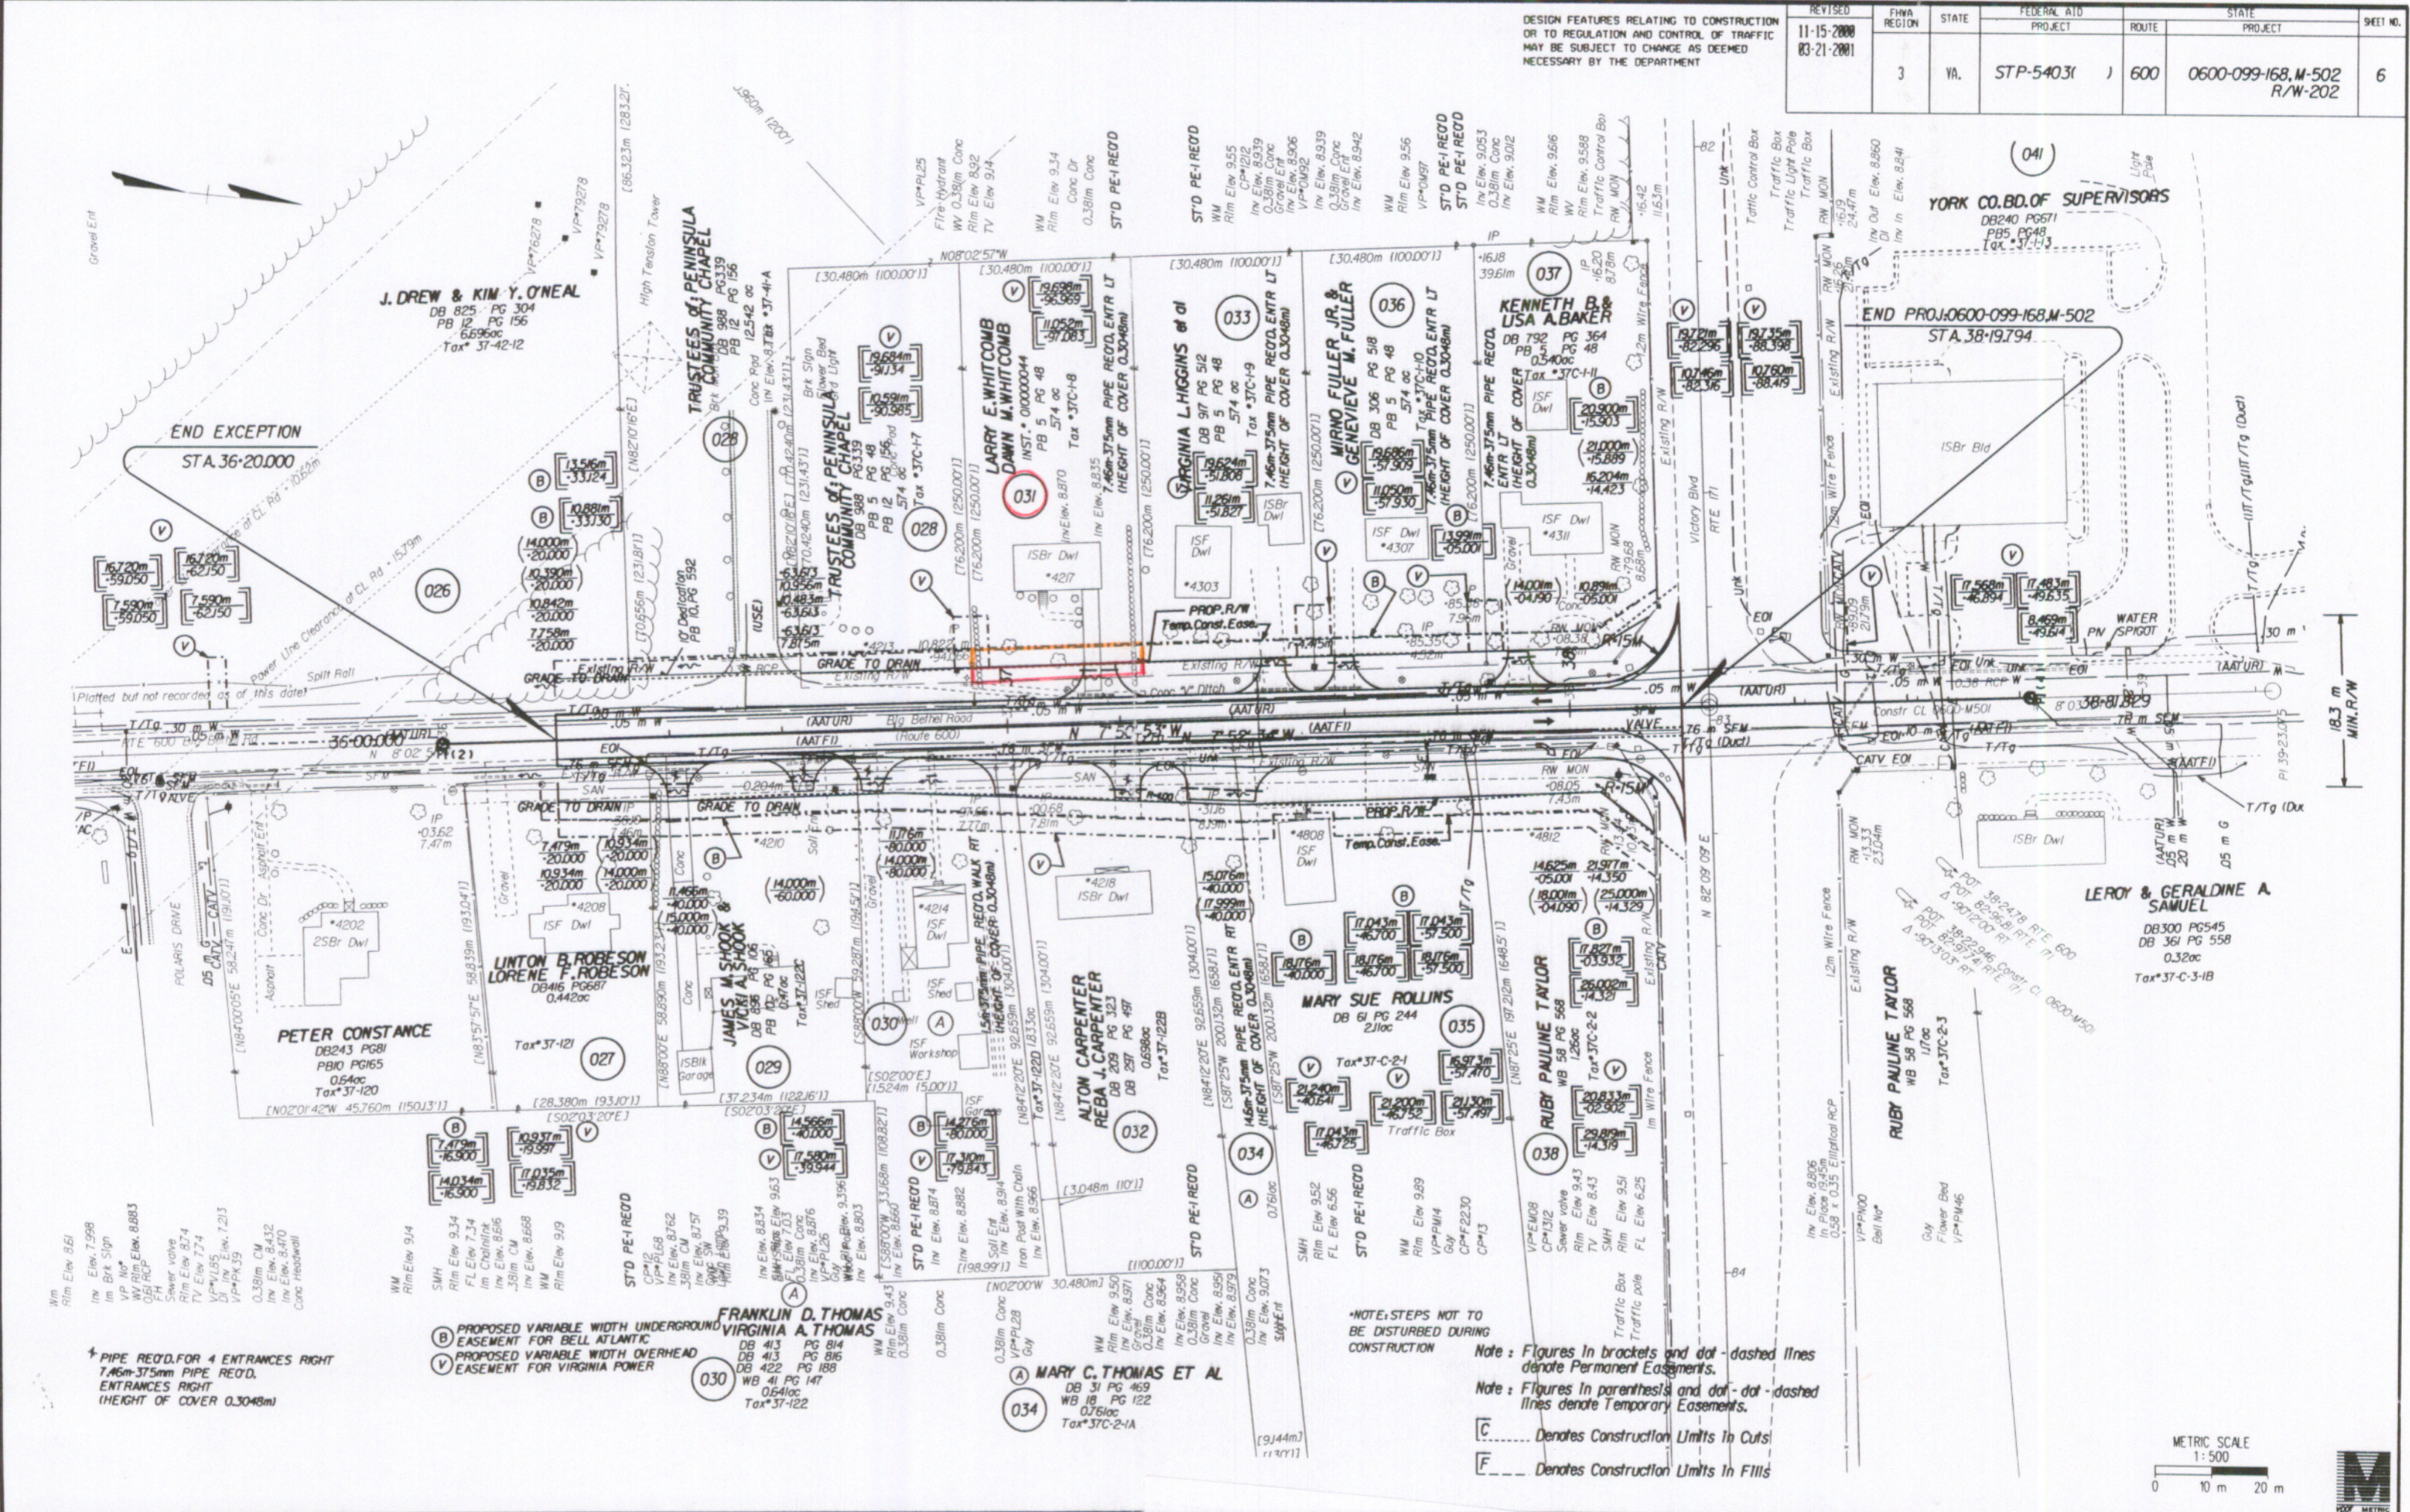

REVISED	FHWA REGION	STATE	FEDERAL AID PROJECT	ROUTE	STATE PROJECT	SHEET NO.
11-15-2000 03-21-2001	3	VA.	STP-54031	600	0600-099-168, M-502 R/W-202	6

DESIGN FEATURES RELATING TO CONSTRUCTION OR TO REGULATION AND CONTROL OF TRAFFIC MAY BE SUBJECT TO CHANGE AS DEEMED NECESSARY BY THE DEPARTMENT

YORK CO. BO. OF SUPERVISORS  
 DB240 PG671  
 PB5 PG48  
 Tax \*37-1-13

LEROY & GERALDINE A. SAMUEL  
 DB300 PG545  
 DB 361 PG 558  
 0.32ac  
 Tax\*37-C-3-1B

PROPOSED VARIABLE WIDTH UNDERGROUND EASEMENT FOR BELL ATLANTIC  
 PROPOSED VARIABLE WIDTH OVERHEAD EASEMENT FOR VIRGINIA POWER

NOTE: STEPS NOT TO BE DISTURBED DURING CONSTRUCTION  
 Note: Figures in brackets and dot-dashed lines denote Permanent Easements.  
 Note: Figures in parenthesis and dot-dashed lines denote Temporary Easements.  
 C Denotes Construction Limits In Cuts  
 F Denotes Construction Limits In Fills

