


Design Files - subdocuments of ... Ref. Files - subdocuments of ... Levels On - 1:63.20

SUFFOLK DISTRICT DESIGN UNIT

REVISED	FEMA REGION	STATE	FEDERAL AID PROJECT	ROUTE	STATE PROJECT	SHEET NO.
8/7/21/00	3	VA	STP-5403	600	0600-099-168-M-502 R/W-202	4

DESIGN FEATURES RELATING TO CONSTRUCTION OR TO REGULATION AND CONTROL OF TRAFFIC MAY BE SUBJECT TO CHANGE AS DEEMED NECESSARY BY THE DEPARTMENT

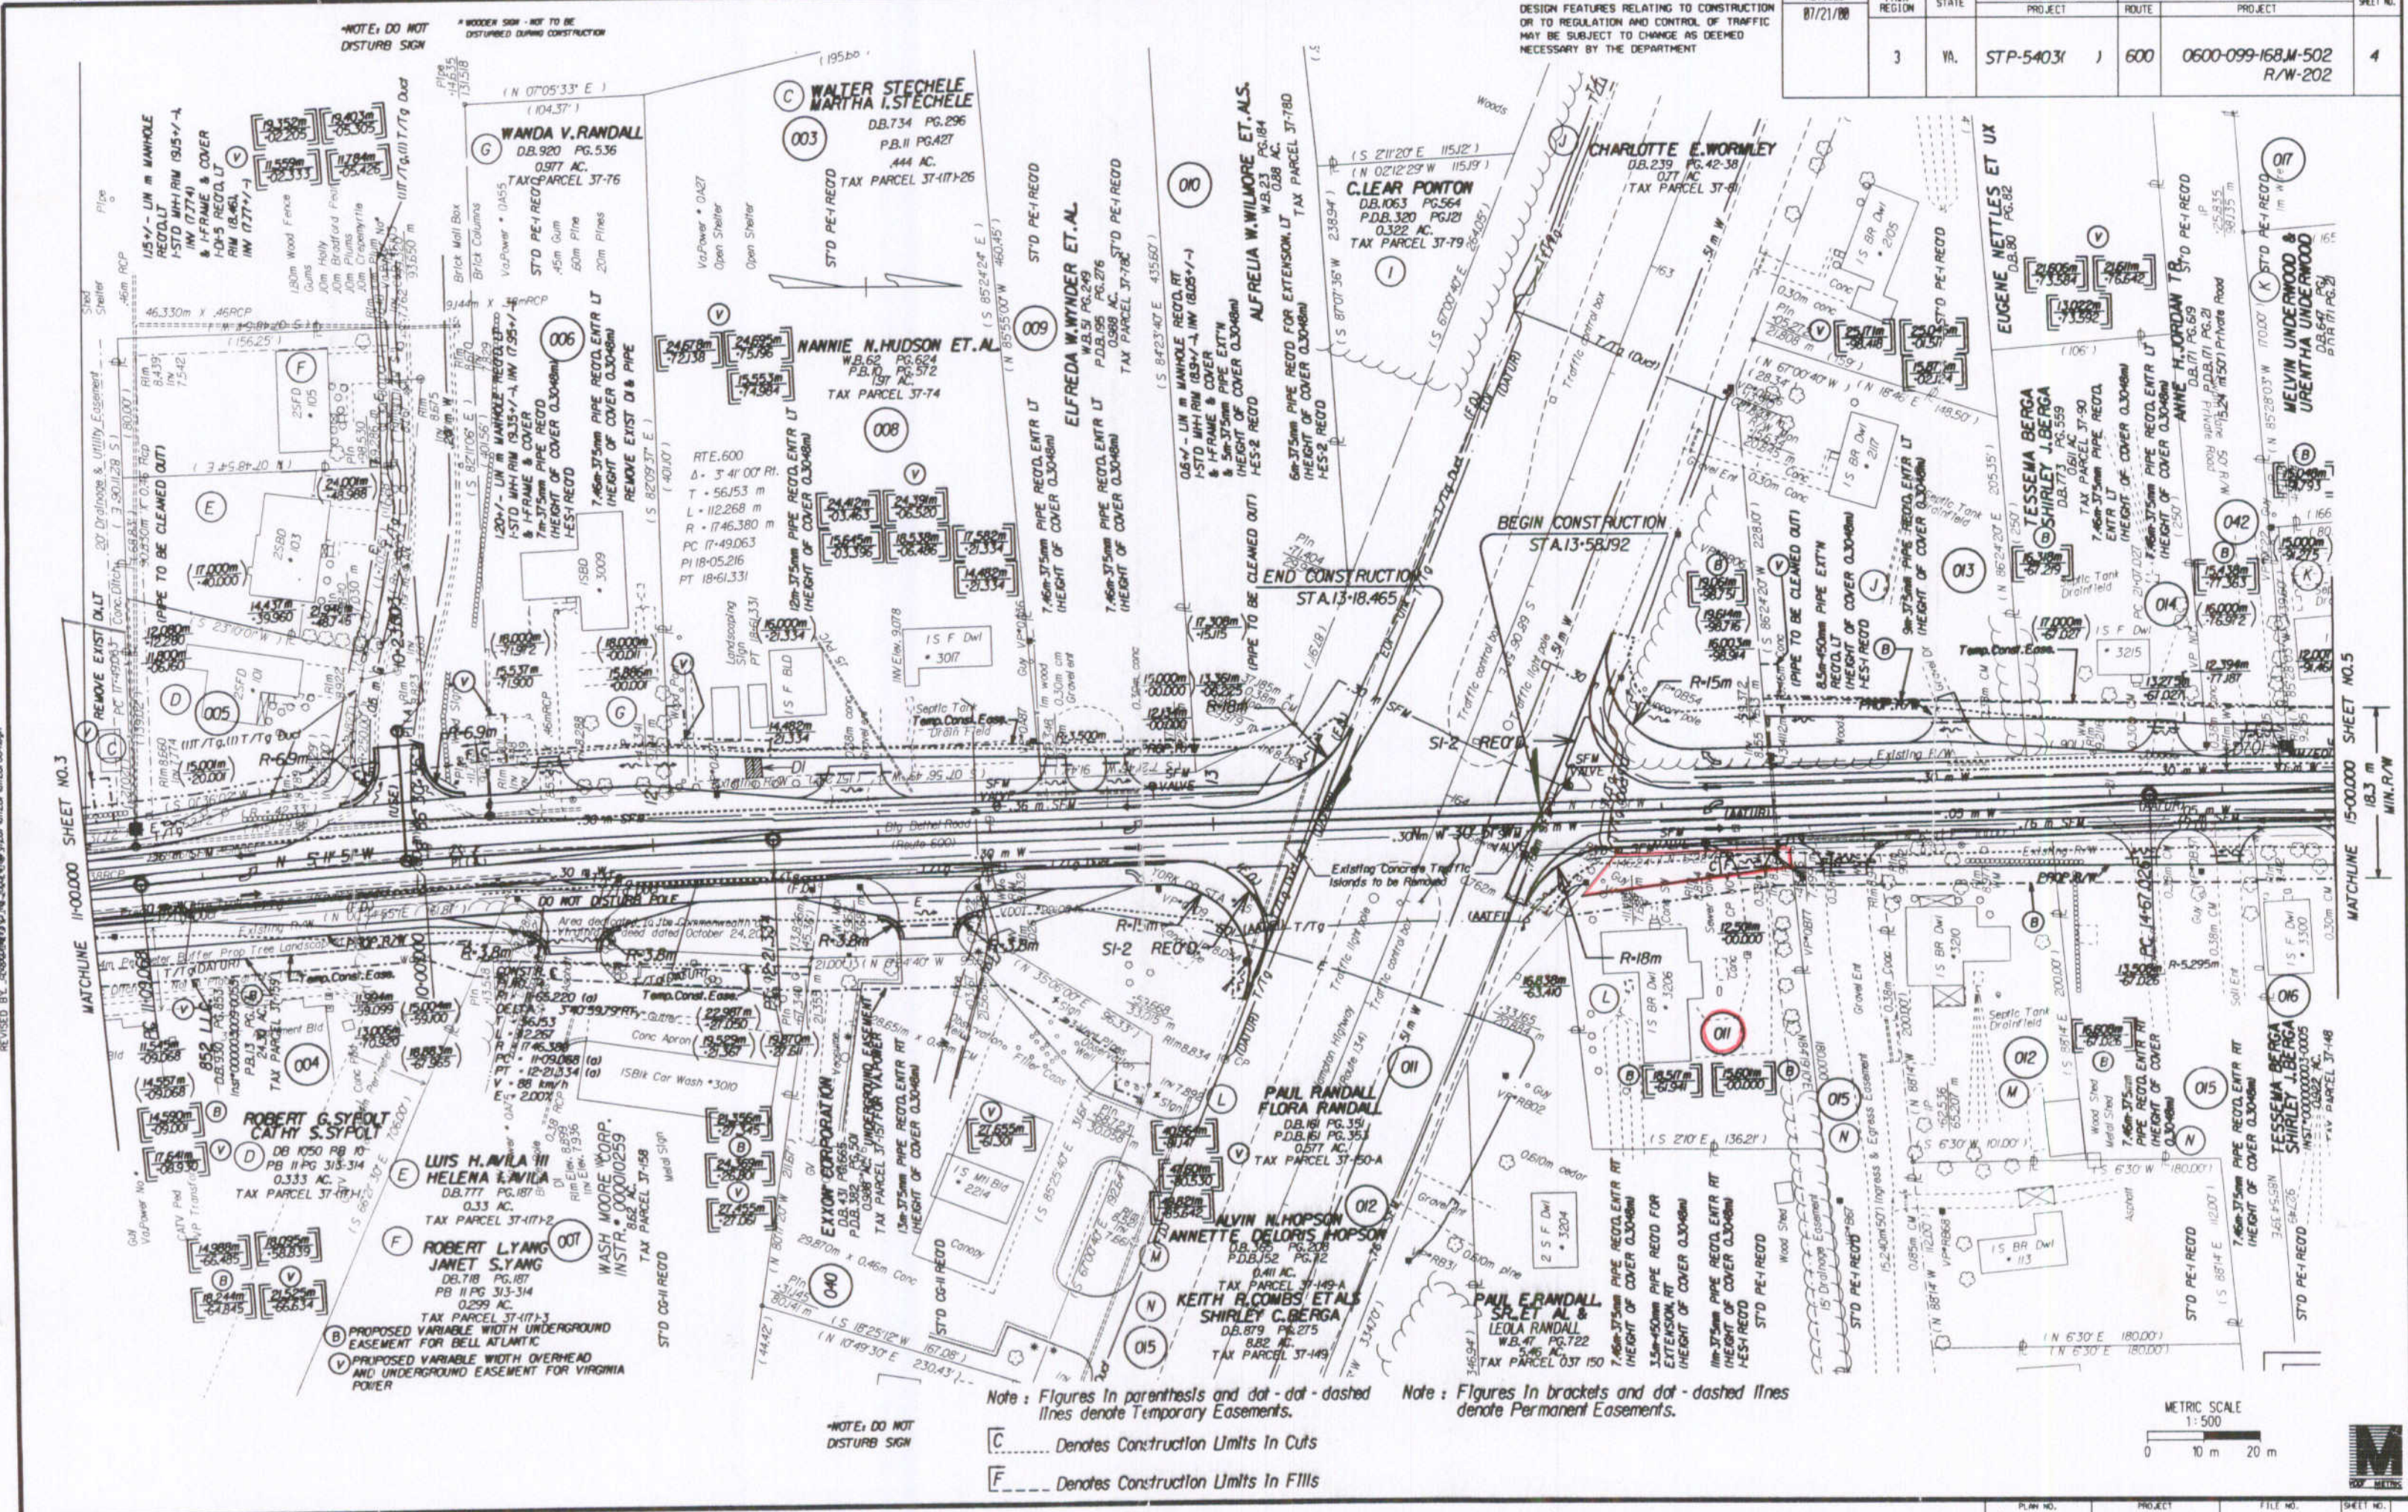


NOTE: DO NOT DISTURB SIGN

NOTE: DO NOT DISTURB SIGN

Note: Figures in parenthesis and dot-dashed lines denote Temporary Easements.

Note: Figures in brackets and dot-dashed lines denote Permanent Easements.

- C..... Denotes Construction Limits In Cuts
- F..... Denotes Construction Limits In Fills

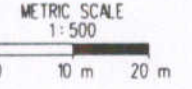

MATCHLINE 11-0000 SHEET NO. 3

MATCHLINE 15-0000 SHEET NO. 5

SUPERVISED BY: M. K. BAUTIS, P.E. (727) 862-3598
DESIGNED BY: D.B. BRANTON (727) 962-3620
CADD OPERATOR: D.B. BRANTON
REVISED BY: subdocuments of ...

1/18/01 4:50:44