




VIRGINIA STATE GRID SOUTH ZONE



LOT 154
BRANDYWINE, SECTION FOUR
N/F
SCOTT A. GURDIN &
ALISON L. GURDIN
DB 1114, PG 380
PB 9, PG 348
TM# 30-58-154

LOT 5
SECTION "A"
JOHN S. & LILLIAN WORNOM TRACT
N/F
MARCEL A. ROSSI
DB 773, PG 319
PB 4, PG 207
TM# 25F-1-5

LOT 4
SECTION "A"
JOHN S. & LILLIAN WORNOM TRACT
N/F
JOHN CLARK &
ANNE LOUISE COPELAND
DB 760, PG 481
PB 4, PG 207
TM# 25F-1-4

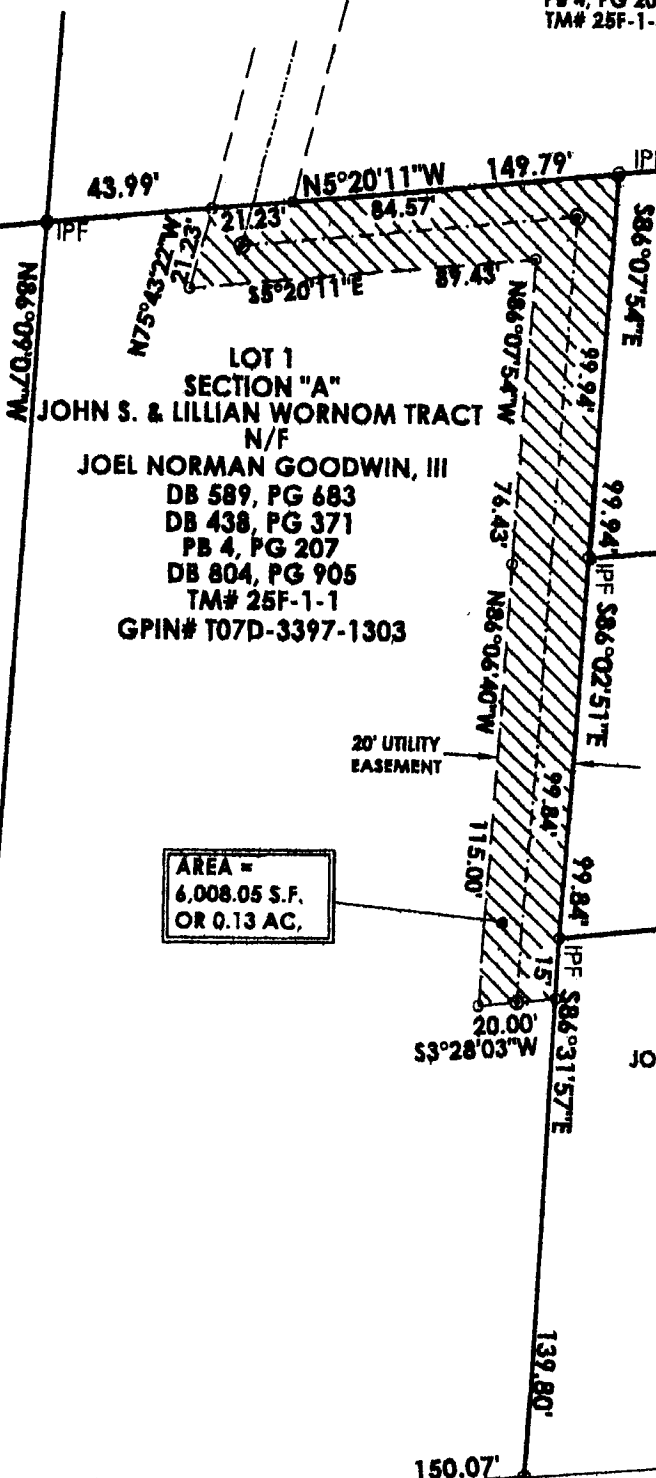

LOT 1
SECTION "A"
JOHN S. & LILLIAN WORNOM TRACT
N/F
JOEL NORMAN GOODWIN, III
DB 589, PG 683
DB 438, PG 371
PB 4, PG 207
DB 804, PG 905
TM# 25F-1-1
GPIN# T07D-3397-1303

LOT 3
SECTION "A"
JOHN S. & LILLIAN WORNOM TRACT
N/F
CHARLES W. GLENN, JR. &
SHERRY J. GLENN
DB 563, PG 109
PB 4, PG 207
TM# 25F-1-3

LOT 2
SECTION "A"
JOHN S. & LILLIAN WORNOM TRACT
N/F
DAVID W. WARE, JR.
& SHARON J. HATCHER
DB 542, PG 495
PB 4, PG 207
TM# 25F-1-2

AREA =
6,008.05 S.F.
OR 0.13 AC.

20' UTILITY
EASEMENT

YORK COUNTY
APPROVED FOR RECORDATION
BY: *J.B. August*
TITLE: *Right-of-Way Agent*
DATE: *10-9-01*

LAKESIDE DRIVE STATE ROUTE NO. 630


ADDRESS: 230 LAKESIDE DRIVE

DEED BOOK:
PLAT BOOK:

Filed in the Clerk's Office, Circuit Court, York Co. VA
the 24 day of October, 2001
at 11:14 am
Teste: Lynn S. Jenkins, Clerk
by *Natalie C. Dueno, O.C.*

PLAT OF EASEMENT CONVEYANCE
FROM:
JOEL NORMAN GOODWIN, III
TO:
COUNTY OF YORK, VIRGINIA

LOCATED: GRAFTON MAGISTERIAL DISTRICT, YORK COUNTY, VIRGINIA
DATE: MAY 16, 2001 SCALE: 1" = 50'

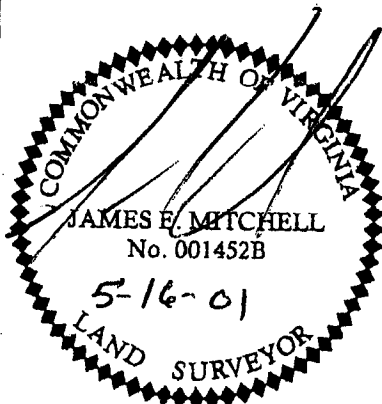

MITCHELL-WILSON ASSOCIATES, P.C.
CIVIL ENGINEERS & LAND SURVEYORS
720 MAIN STREET, SUITE 112, 2ND FLOOR, P.O. BOX 1269
WEST POINT, VIRGINIA 23181 (804) 843-9744