


010018216

YORK COUNTY GEODETIC CONTROL MERIDIAN
 VIRGINIA STATE PLANE COORDINATES
 HORIZONTAL DATUM - NAD83
 SOUTH ZONE

Filed in the Clerk's Office, Circuit Court, York Co., VA
 the 6th day of November, 2001
 Teste: Lynn S. Jenkins, Clerk 1:21 p.m.
 by Duane J. Randall D.C.

PROPOSED 5' TEMPORARY
 CONSTRUCTION EASEMENT #2
 20,378 S.F. (0.4678 AC.)
 (SEE NOTE #1)

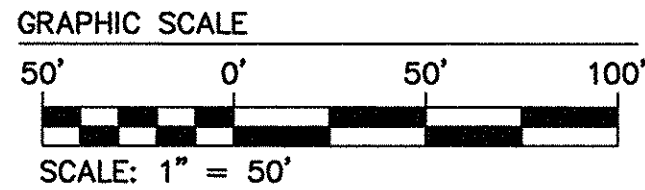


NOW OR FORMERLY
 CITY OF WILLIAMSBURG
 WALLER MILL RESERVOIR
 YORK COUNTY
 TAX ASSESSOR'S PARCEL
 #6-1-4
 D.B. 62, PG. 10
 P.B. 3, PG. 66

"POINT OF BEGINNING"
 YORK COUNTY GEODETIC SURVEY
 CONTROL MONUMENT - STA. #026
 N 3638821.439
 E 12005733.493

APPROXIMATE LOCATION OF
 CENTERLINE OF UNITED STATES
 OF AMERICA WATERLINE EASEMENT
 OF UNSPECIFIED WIDTH
 D.B.137, PG.197
 P.B. 6, PG. 68


YORK COUNTY
 APPROVED FOR RECORDATION
 BY: Al. Maddalena
 TITLE: Chief: Devel. & Comp.
 DATE: 3/20/00

- NOTES:
1. PROPOSED TEMPORARY CONSTRUCTION EASEMENT IS TO BE VACATED UPON COMPLETION OF WATERLINE PROJECT.
 2. ALL EXISTING UTILITIES AND STRUCTURES AS SHOWN WERE TAKEN FROM CONSTRUCTION PLANS PREPARED BY R. KENNETH WEEKS, ENGINEERS AND WERE NOT ACTUALLY FIELD LOCATED BY THIS SURVEYOR.
 3. EXISTING UNITED STATES OF AMERICA WATERLINE EASEMENT RECORDED IN DEED BOOK 137, PAGE 197 AND PLAT BOOK 6, PAGE 68 IS HEREBY VACATED BY THE RECORDING OF THIS PLAT.
 4. EXISTING VEP CO EASEMENT RECORDED IN DEED BOOK 58, PAGE 501 AND PLAT BOOK 1, PAGE 659 MAY AFFECT THIS PROPERTY, DESCRIPTION AND PLAT ARE UNCLEAR AS TO THE LOCATION AND WIDTH OF EASEMENT.

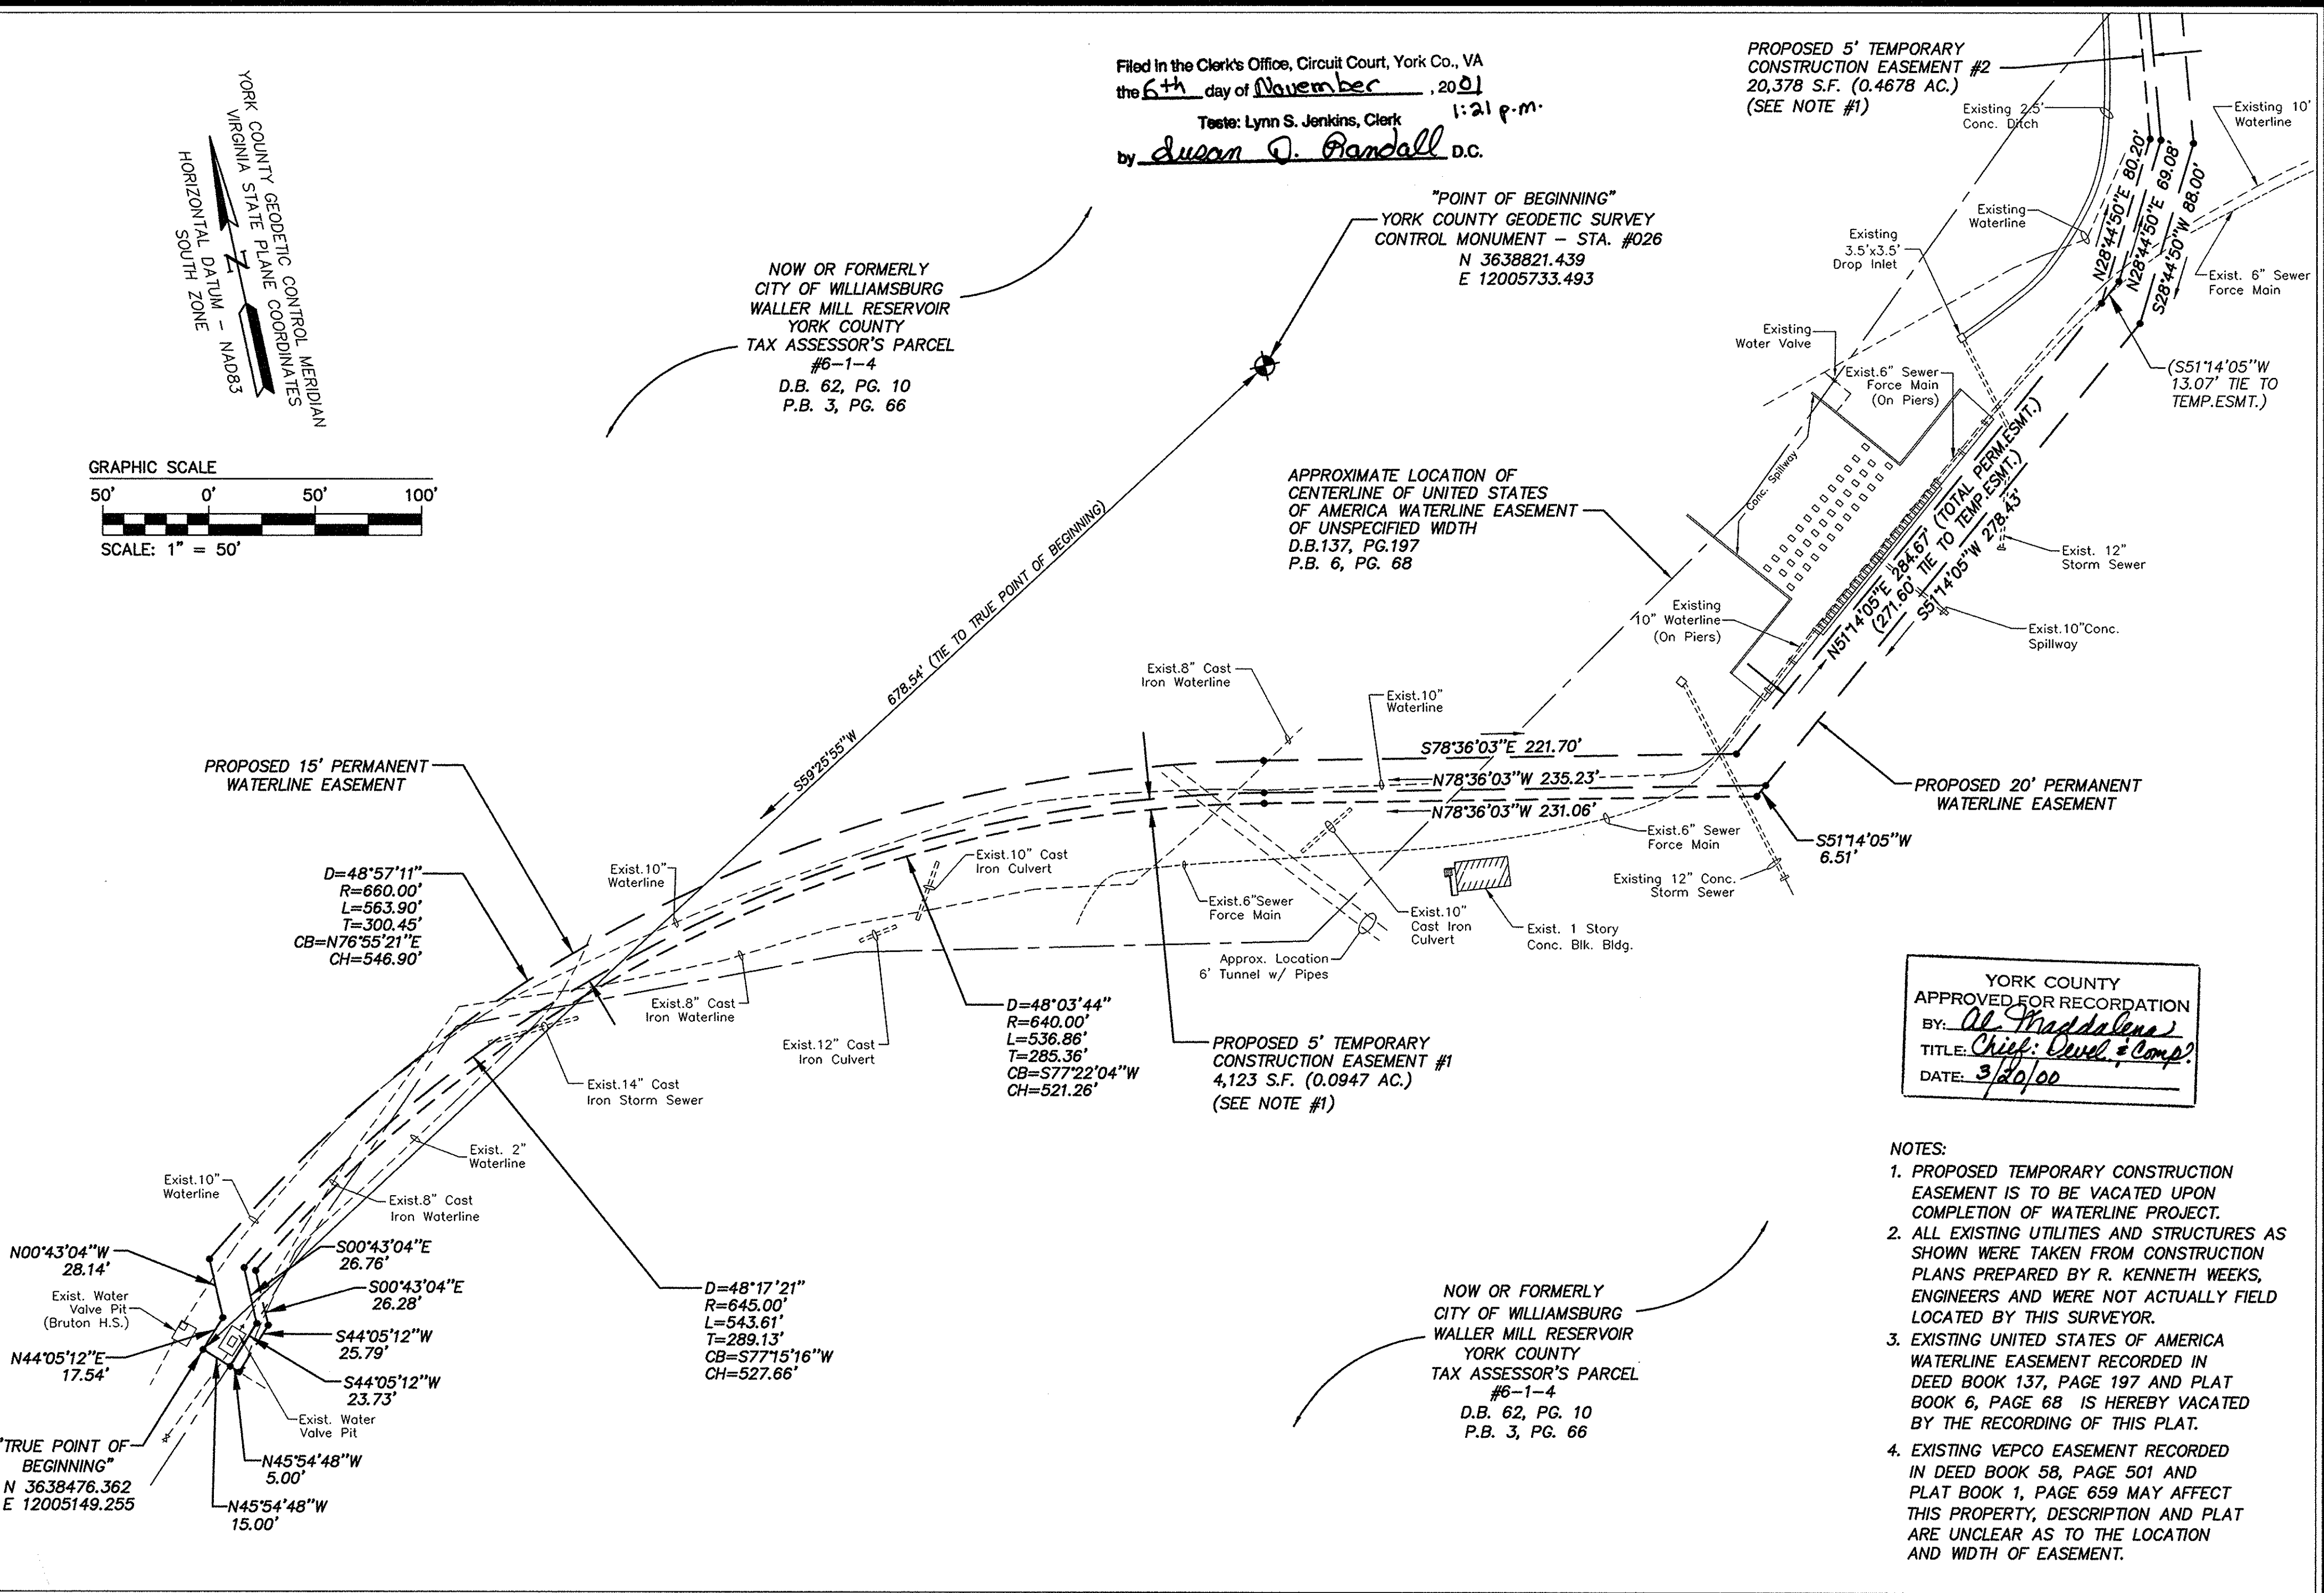

5248 Olde Towne Road, Suite 1
 Williamsburg, Virginia 23188
 (757) 253-0040
 Fax (757) 220-8994

PLAT SHOWING VARIABLE WIDTH PERMANENT
 WATERLINE EASEMENT
 AND 5' TEMPORARY CONSTRUCTION EASEMENT
 LOCATED WITHIN THE PROPERTY OF THE
 CITY OF WILLIAMSBURG, "WALLER MILL RESERVOIR"
 FOR CONVEYANCE TO THE
 UNITED STATES OF AMERICA
 BRUTON DISTRICT YORK COUNTY VIRGINIA

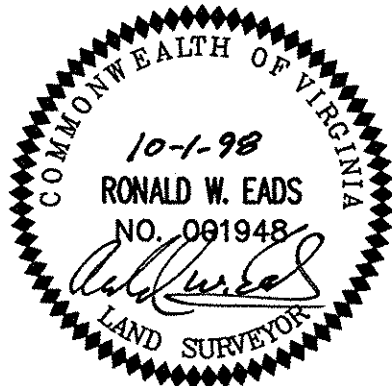

No.	DATE	REVISION / COMMENT / NOTE	BY

Designed AES	Drawn RWE
Scale 1"=50'	Date 10/1/98
Project No. 8551	
Drawing No. 2 OF 6	