


Design File - c:\documents of ms_bauer\376137\Sheet4.dwg Ref. File - c:\documents of ms_bauer\376137\004.dwg Level On - 143

REVISED	FHWA REGION	STATE	FEDERAL AID PROJECT	ROUTE	STATE PROJECT	SHEET NO.
	3	VA.		621	0621-099-181M-501	4

SUFFOLK DISTRICT DESIGN UNIT

MATCHLINE STA. 33+2000 SHEET 3

MATCHLINE STA. 35+2000 SHEET 5

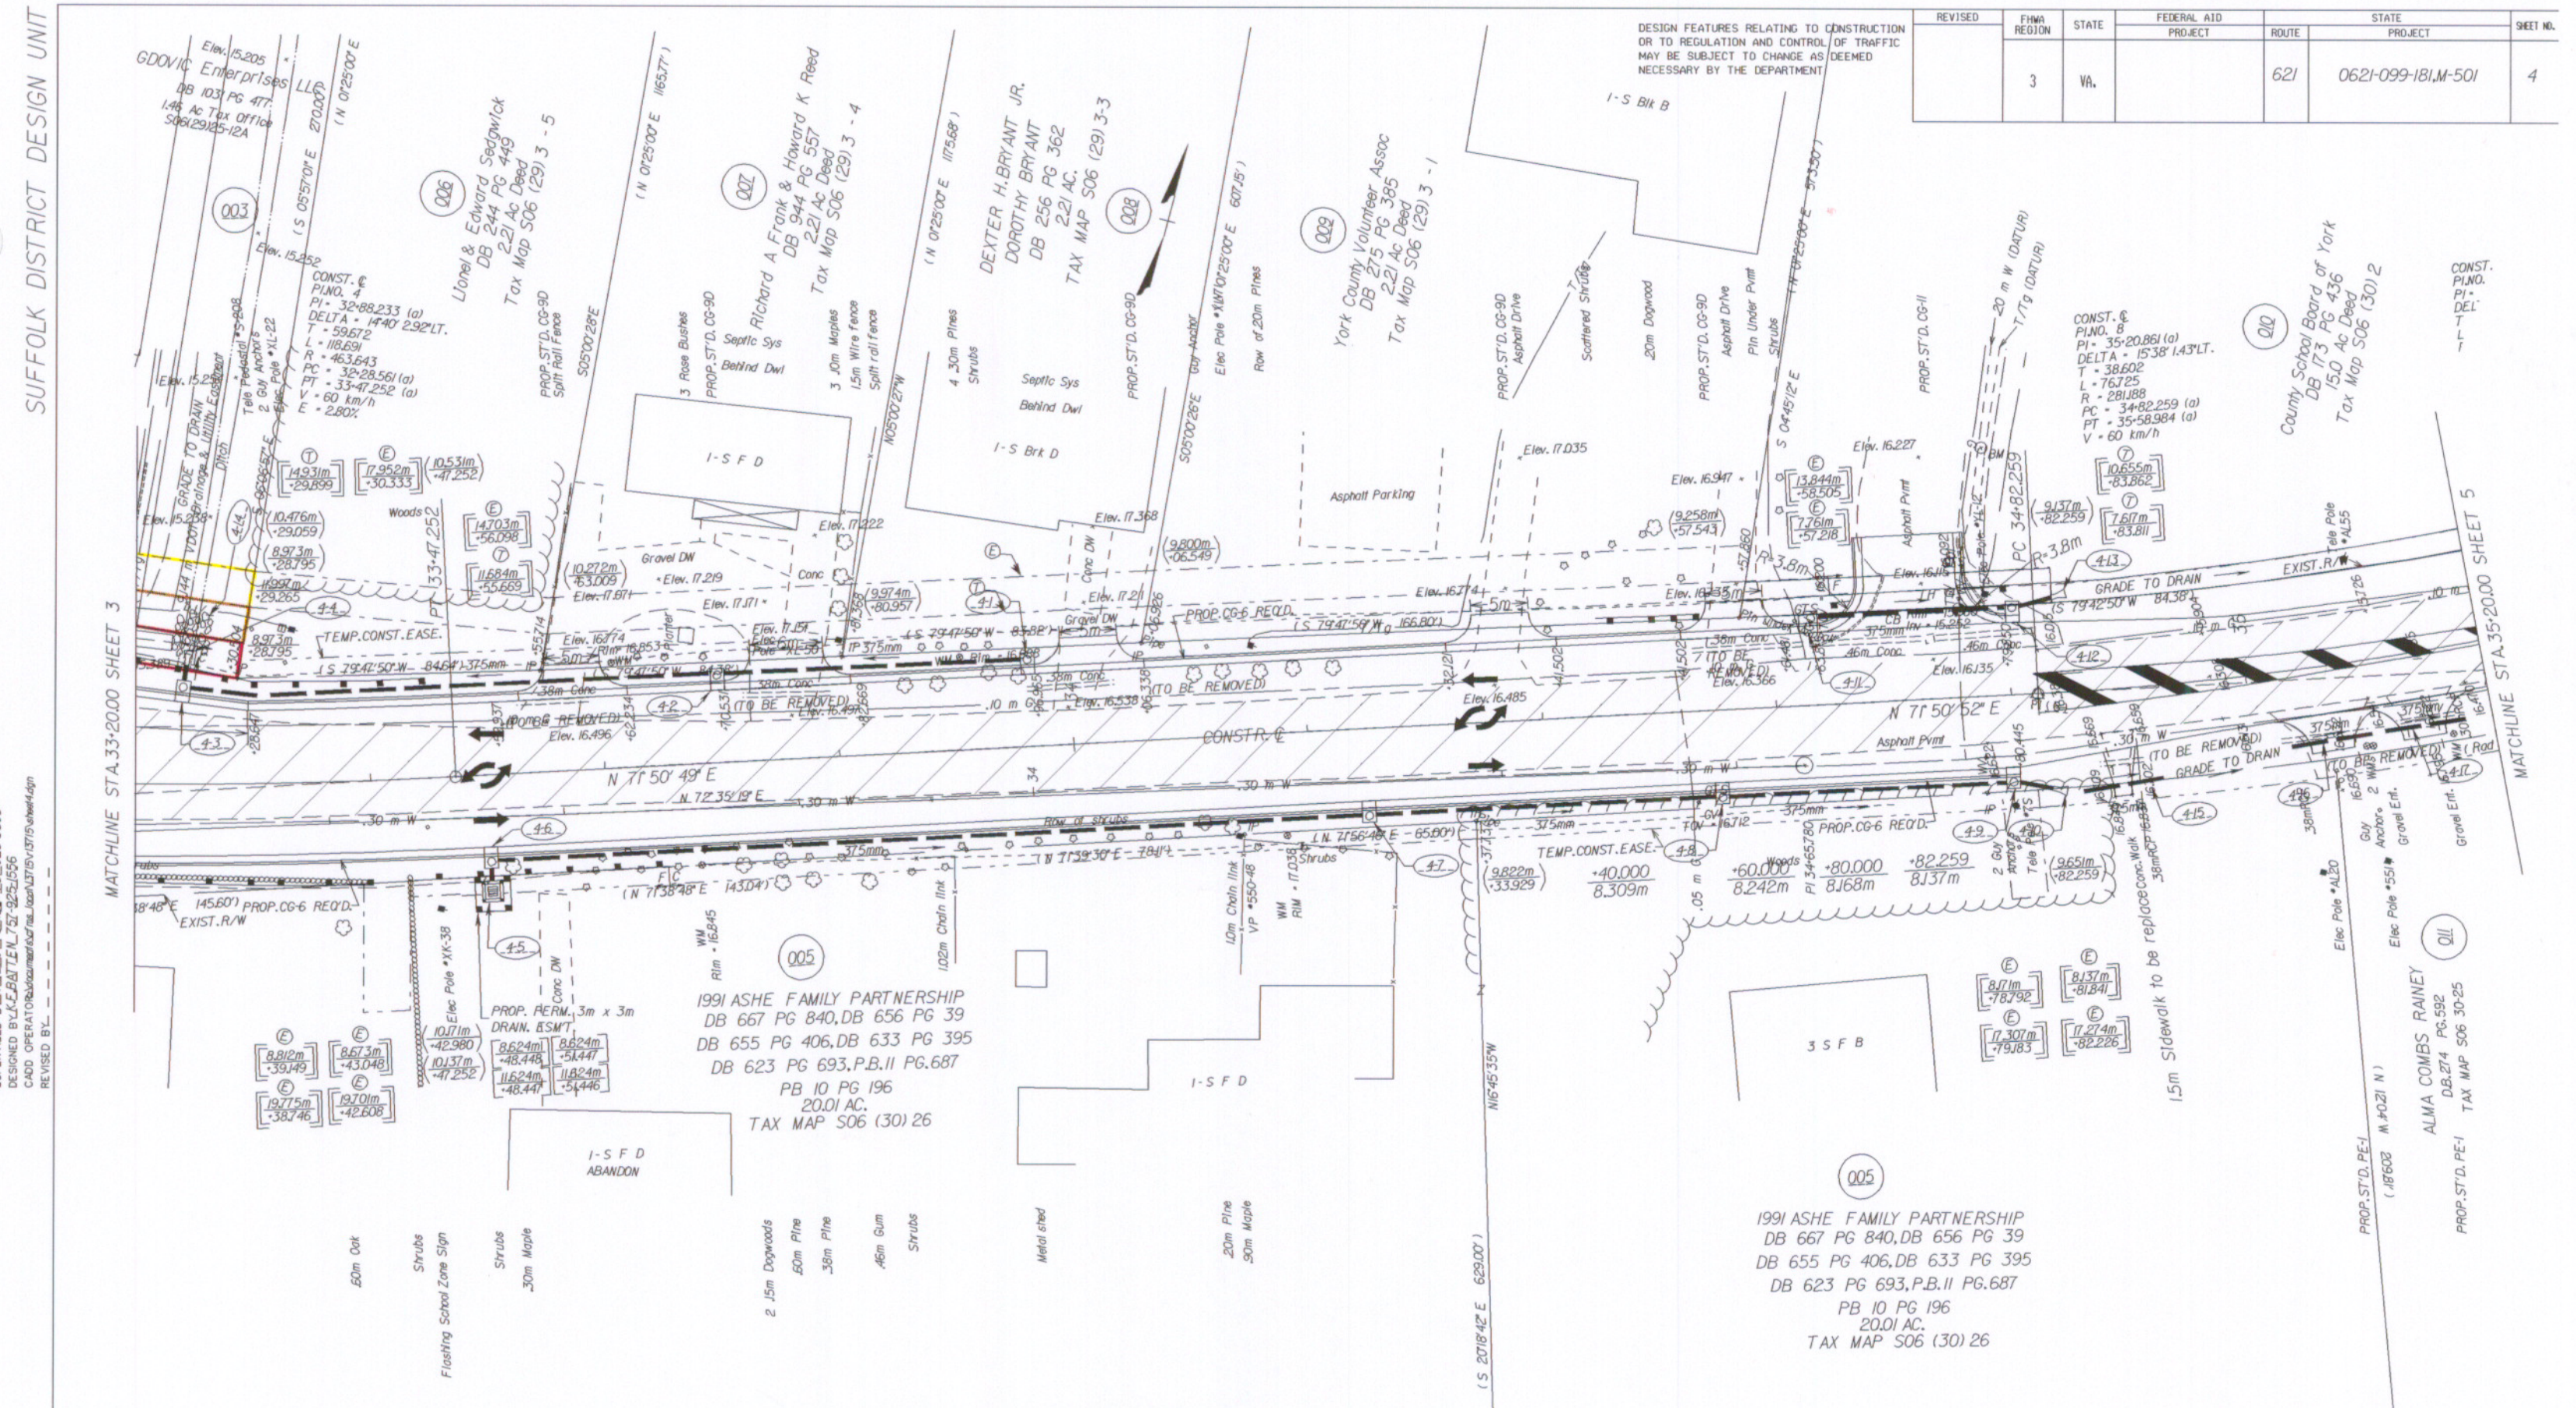


Denotes Temp. Filter Barrier
 Denotes Demolition of Pavement
 Note: Figures in brackets and dot-dashed lines denote Permanent Easements.
 Note: Figures in parentheses and dot-dot-dashed lines denote Temporary Easements.

METRIC SCALE
 1:250
 0 5 m 10 m

PLAN NO.	PROJECT	FILE NO.	SHEET NO.
A	0621-099-181		4