

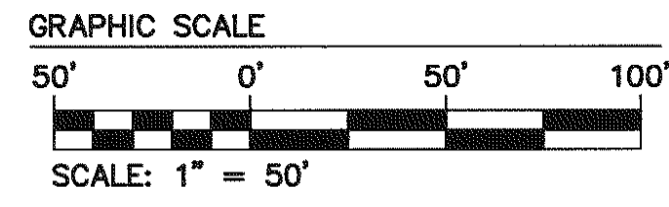
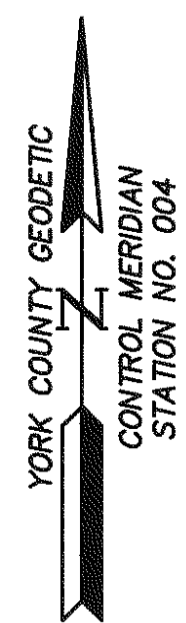


02.25.03-16:31 6204-51P01.dwg JKR

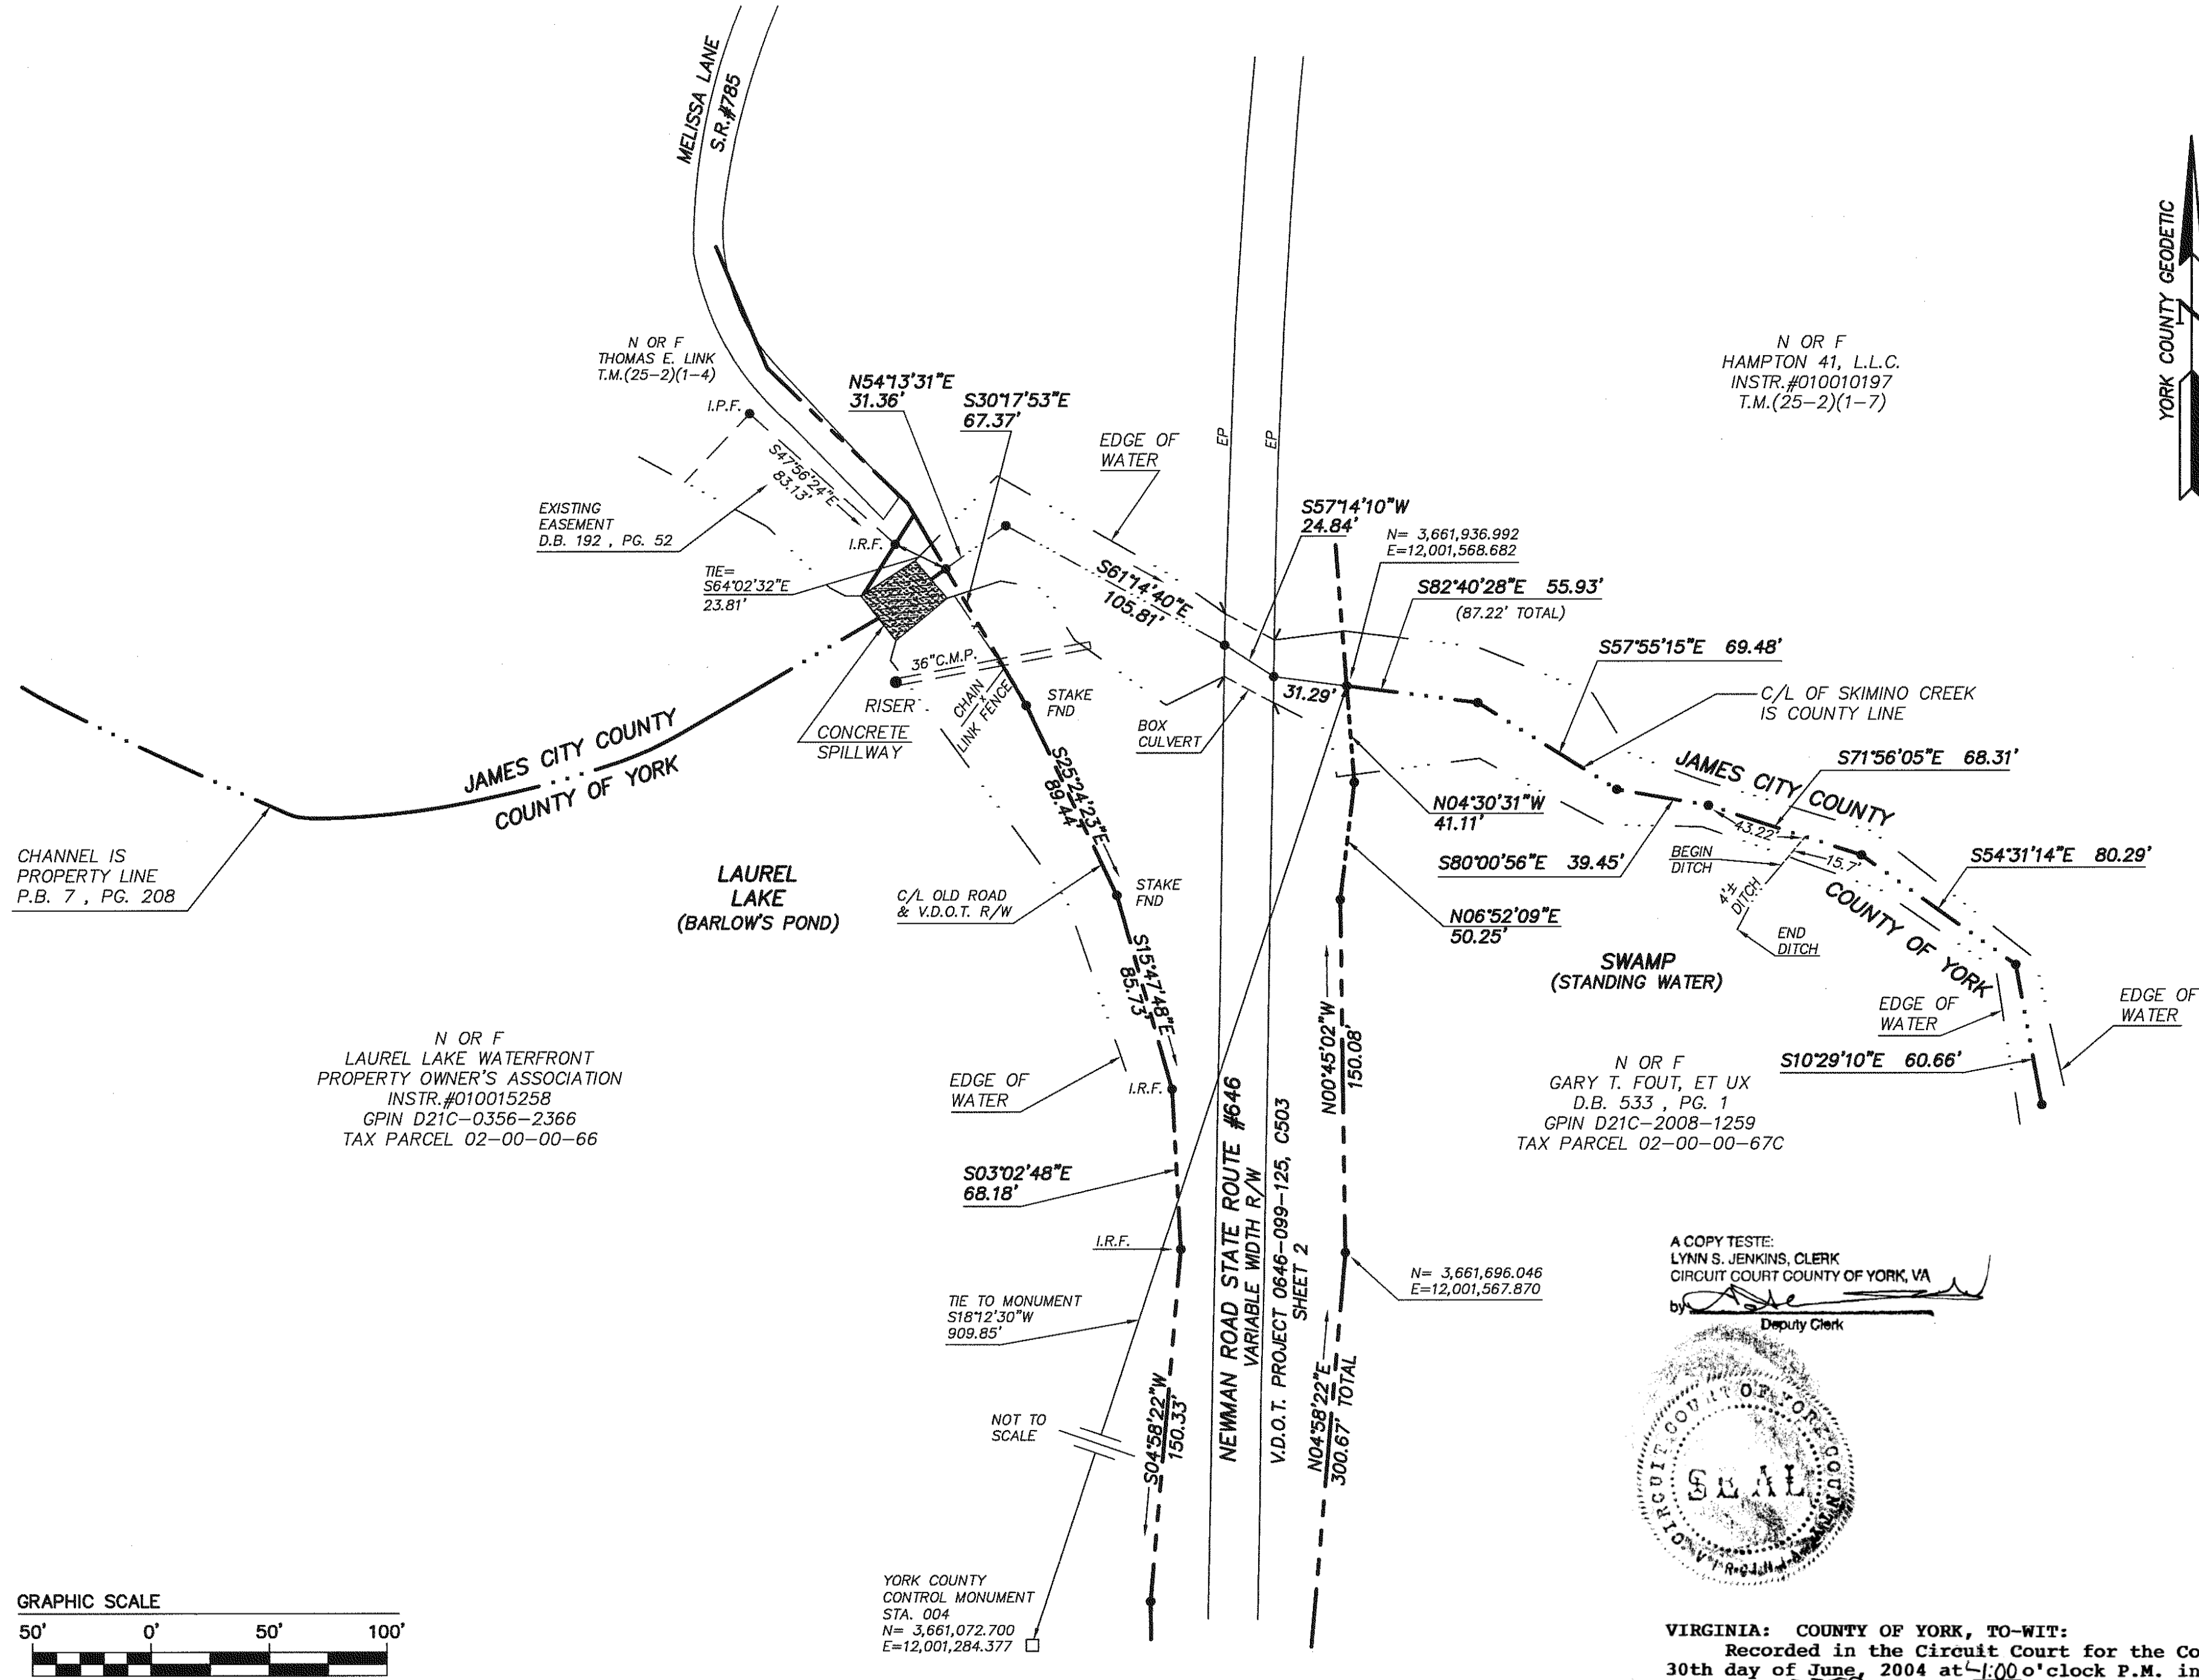


A COPY TESTE:
 LYNN S. JENKINS, CLERK
 CIRCUIT COURT COUNTY OF YORK, VA
 by *[Signature]*
 Deputy Clerk

VIRGINIA: COUNTY OF YORK, TO-WIT:
 Recorded in the Circuit Court for the County of York, on the
 30th day of June, 2004 at 1:00 o'clock P.M. in Deed Book Instrument
 No. 040013759

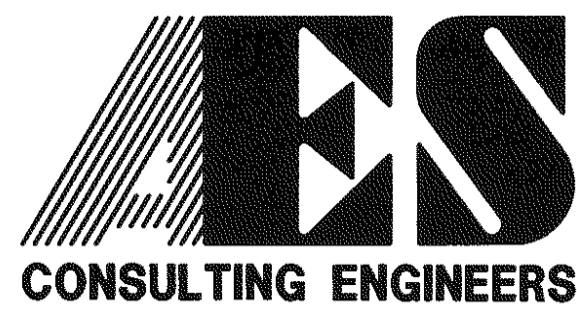

5248 Olde Towne Road, Suite 1
 Williamsburg, Virginia 23188
 (757) 253-0040
 Fax (757) 220-8994

PLAT SHOWING EXISTING
 SKIMINO CREEK CENTERLINE
 PREPARED FOR
 COUNTY OF YORK
 &
 JAMES CITY COUNTY
 COUNTY LINE COUNTY OF YORK AND JAMES CITY COUNTY, VIRGINIA

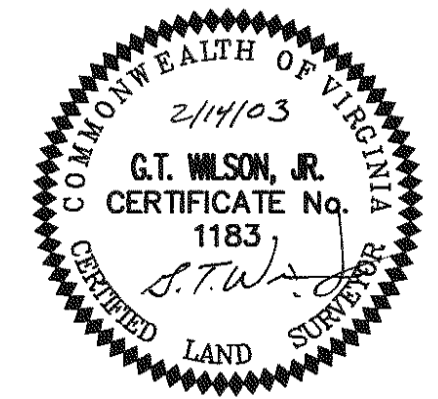

No.	DATE	REVISION / COMMENT / NOTE	BY

Designed AES	Drawn JKR
Scale 1"=50'	Date 2/14/2003
Project No. 6204-51	
Drawing No. 1 OF 1	