

**SUBDIVISION PLAT  
CREEKSIDE LANDING  
SECTION FOUR**

BRUTON DISTRICT - COUNTY OF YORK, VIRGINIA

SCALE: 1" = 60' MAY 3, 2004

**THE SIRINE GROUP, LTD.**



SURVEYORS • ENGINEERS • PLANNERS  
4794 GEORGE WASHINGTON MEMORIAL HIGHWAY  
U.S. ROUTE 17, P.O. BOX 450  
WHITE MARSH, VIRGINIA 23183  
(804)893-9548

**SHEET 4 OF 9**

0 30 60 120 180 240 FEET

GRAPHIC SCALE

BMP AREA

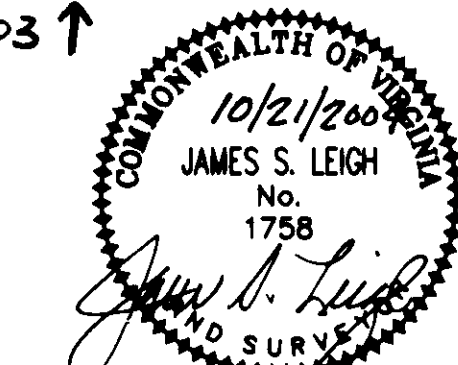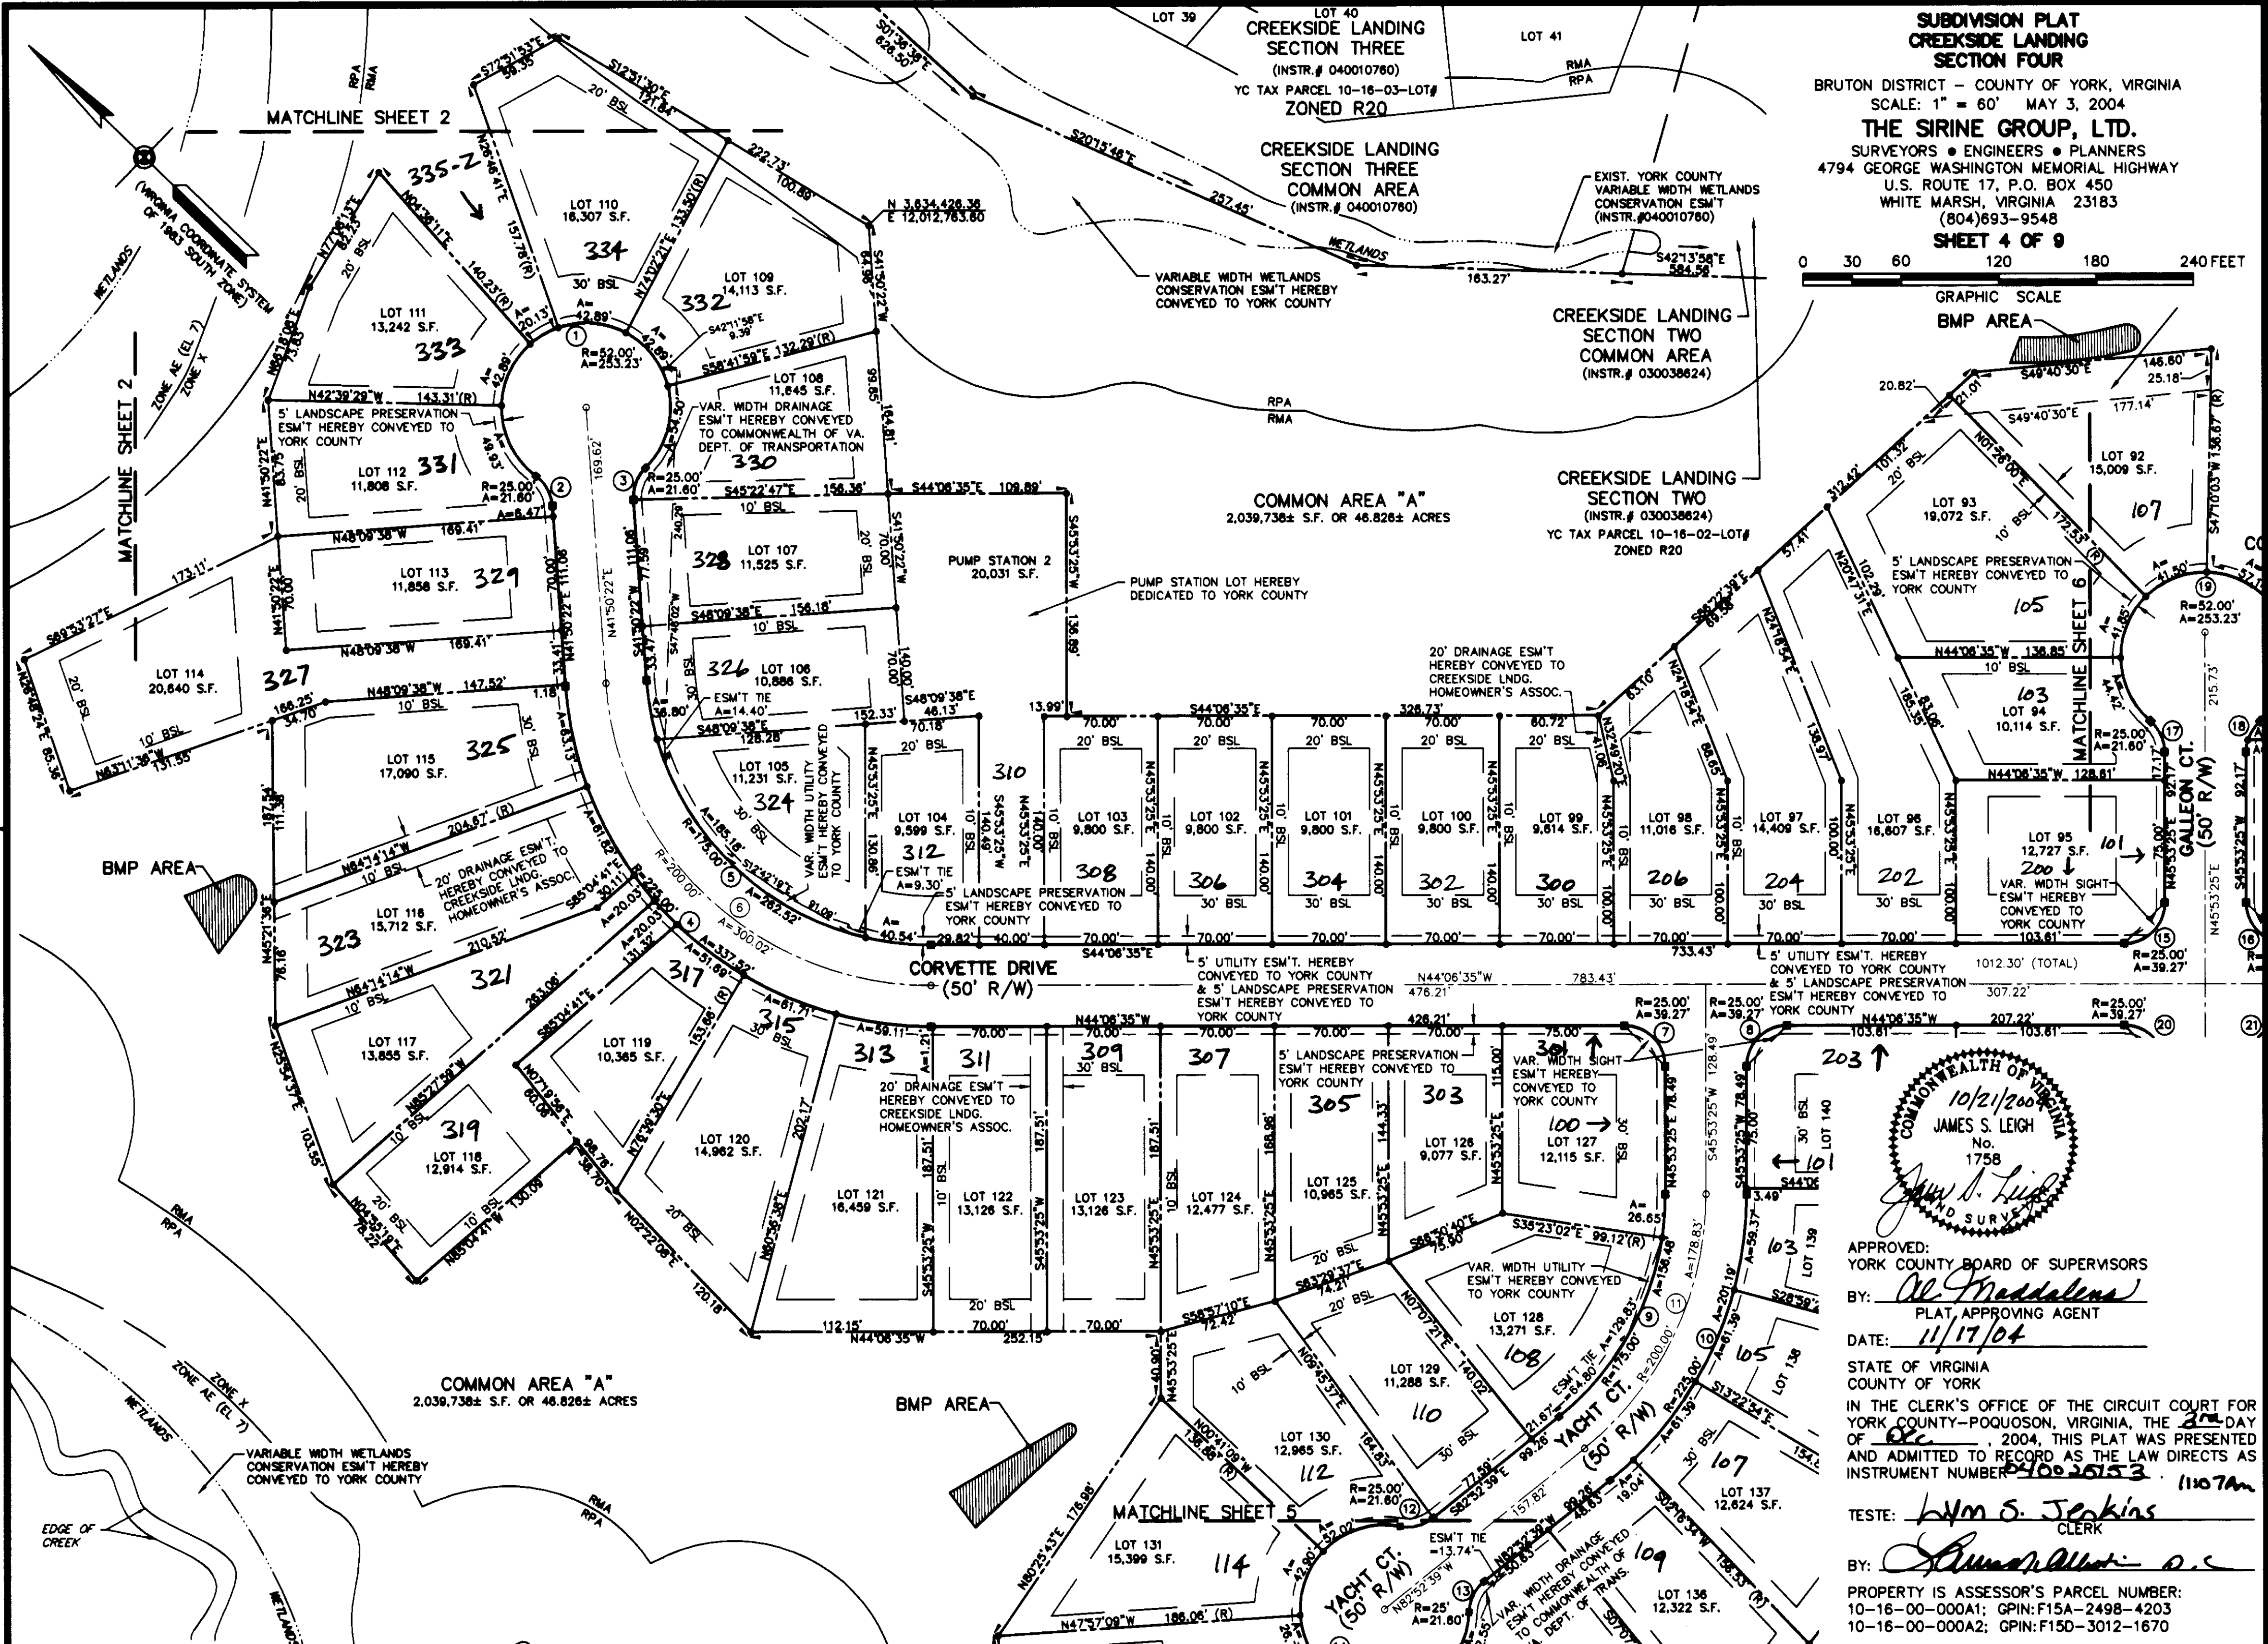

APPROVED: YORK COUNTY BOARD OF SUPERVISORS

BY: *Al Medallena*  
PLAT APPROVING AGENT

DATE: 11/17/04

STATE OF VIRGINIA  
COUNTY OF YORK

IN THE CLERK'S OFFICE OF THE CIRCUIT COURT FOR  
YORK COUNTY-POQUOSON, VIRGINIA, THE 20th DAY  
OF Dec, 2004, THIS PLAT WAS PRESENTED  
AND ADMITTED TO RECORD AS THE LAW DIRECTS AS  
INSTRUMENT NUMBER 40020153 1107Am

TESTE: *Wm S. Jenkins*  
CLERK

BY: *Al Medallena P.E.*

PROPERTY IS ASSESSOR'S PARCEL NUMBER:  
10-16-00-000A1; GPIN: F15A-2498-4203  
10-16-00-000A2; GPIN: F150-3012-1670