
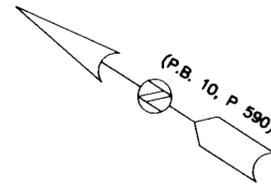


BOUNDARY LINE ADJUSTMENT  
BETWEEN THE PROPERTIES OF  
**THE COUNTY OF YORK**  
NELSON DISTRICT  
**COUNTY OF YORK, VIRGINIA**


SCALE : 1" = 50' DATE : 28 OCTOBER 2004

**DAVIS & ASSOCIATES, P.C.**  
SURVEYORS - PLANNERS  
3630 GEORGE WASHINGTON  
MEMORIAL HIGHWAY-SUITE "G"  
YORKTOWN, VIRGINIA 23693

**SHEET 2 OF 2**

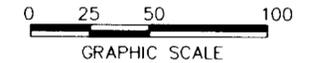

NOW OR FORMERLY  
**COUNTY OF YORK**  
GPN: R08D-3268-1358  
TAX MAP 24-00-00-181  
(D.B.369, P.651; D.B.346, P.92)  
NEW AREA = 66.01± ACRES  
FORMER AREA = 65.63± ACRES  
(ZONED IG)

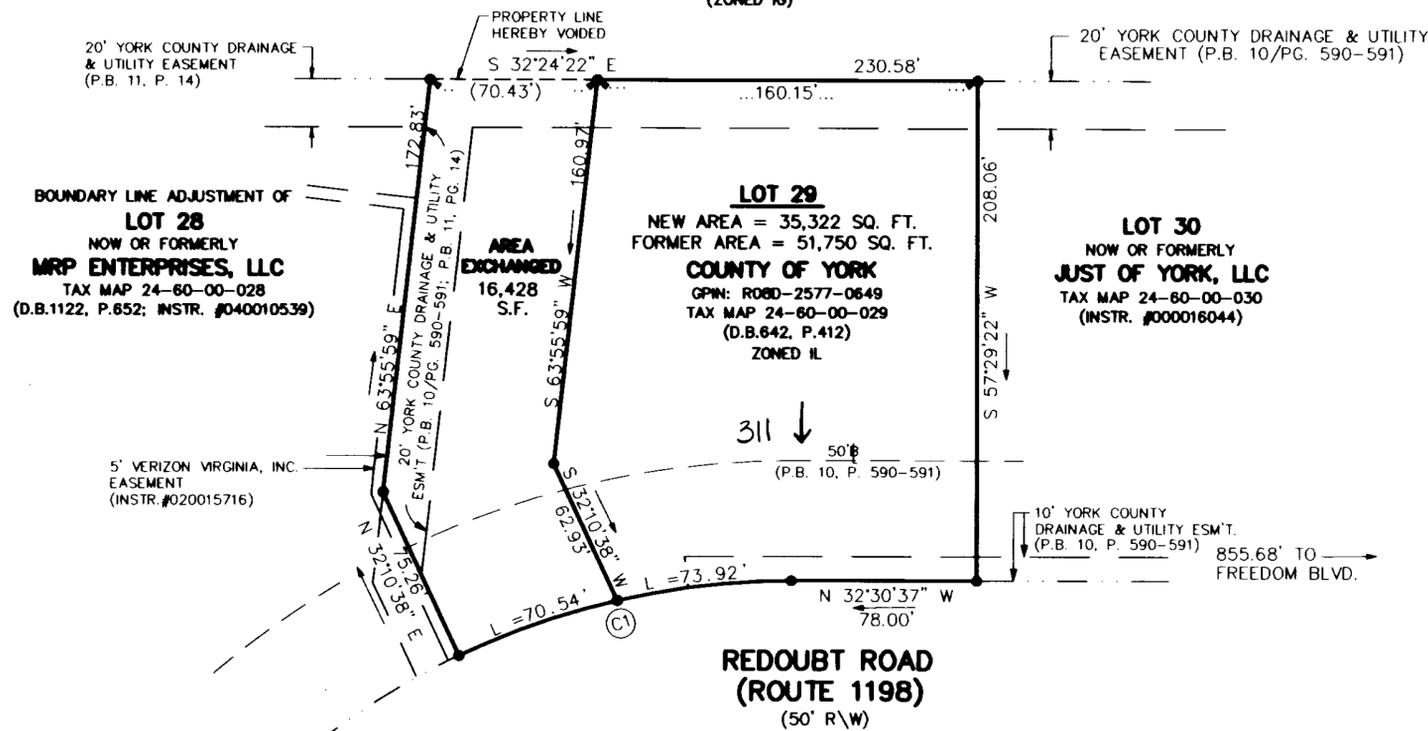


2004 DEC 29 10:21

**APPROVED**

YORK COUNTY BOARD OF SUPERVISORS

BY: *Jonathan H. ...*  
PLAT APPROVING AGENT

DATE: DEC. 29, 2004

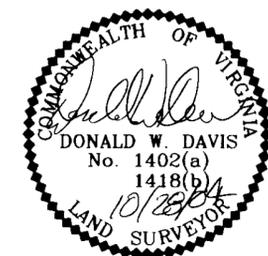

STATE OF VIRGINIA  
COUNTY OF YORK

IN THE CLERK'S OFFICE OF THE CIRCUIT COURT FOR  
THE COUNTY OF YORK-POQUOSON THIS 29th DAY  
OF December 2004, THIS MAP WAS PRESENTED  
AND ADMITTED TO RECORD AS THE LAW DIRECTS  
IN INSTRUMENT NO. 040026880

TESTE: *Lynn S. Jenkins*  
CLERK

BY: *Quia ...*

AREA EXCHANGED = 16,428 sq. ft. (0.3771 AC.)  
TOTAL SUBDIVIDED AREA = 51,750 sq. ft.